


06.10.2025

© Crown copyright All rights reserved 100018975 (2008)

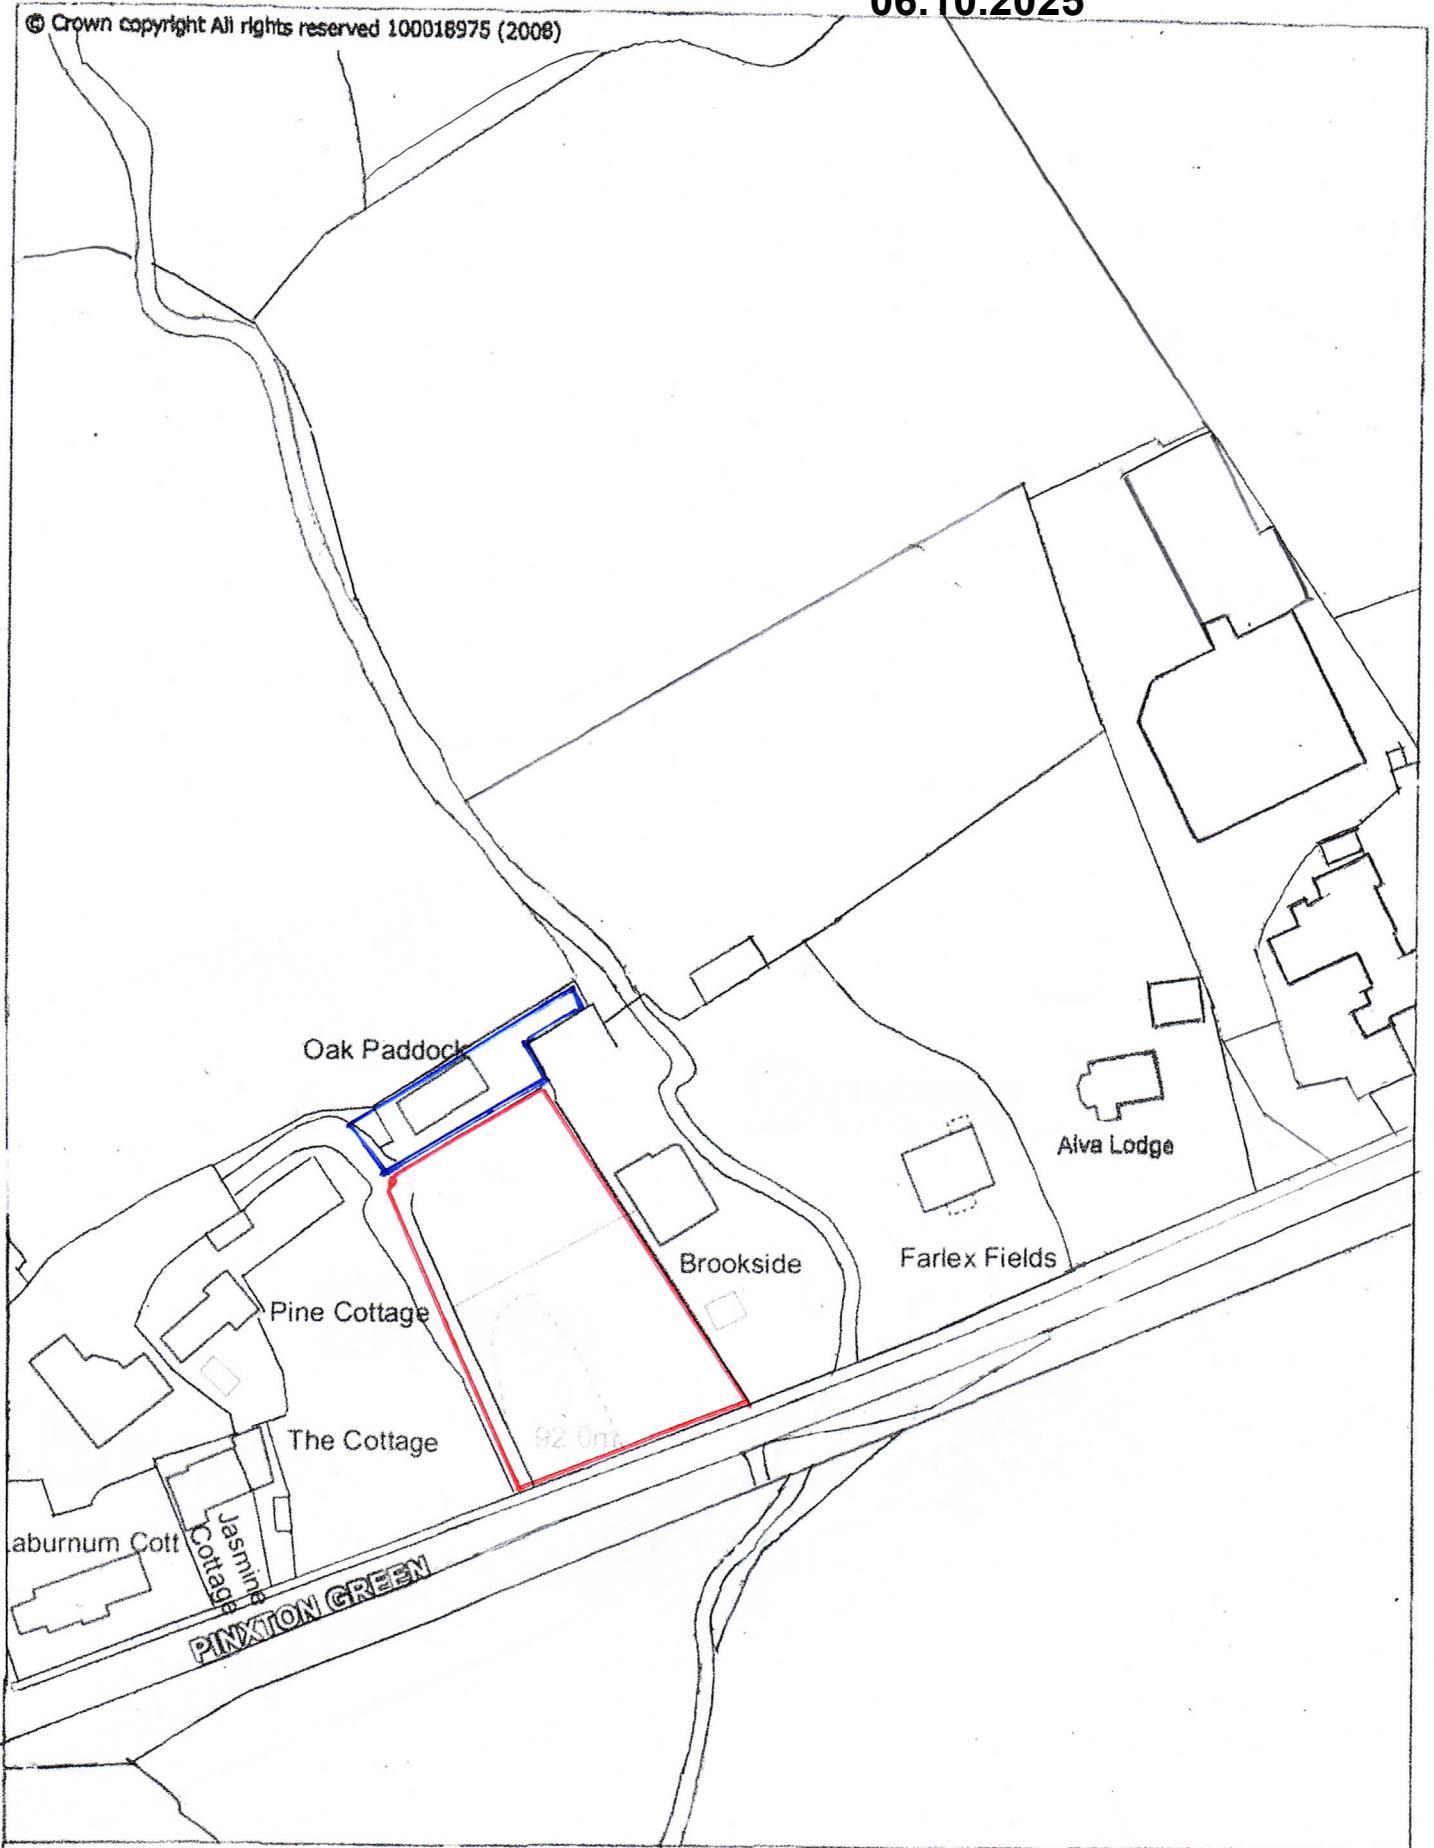

Kirkby Lane
Pinxton
.t3
Ashfield District Council
Urban Road
Kirkby-in-Ashfield
Nottingham NG17 8DA



Map sheet: SK4655SE

15 April 2008



Scale: 1 to 1250

For reference purposes only. No further copies may be made.
© Crown copyright All rights reserved Ashfield District Council Licence 100018975 (2008)