



**East**  
1 : 100

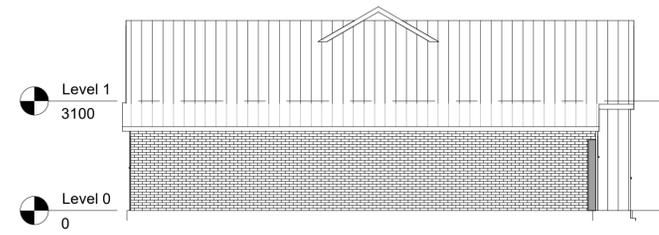

**North**  
1 : 100




**South**  
1 : 100

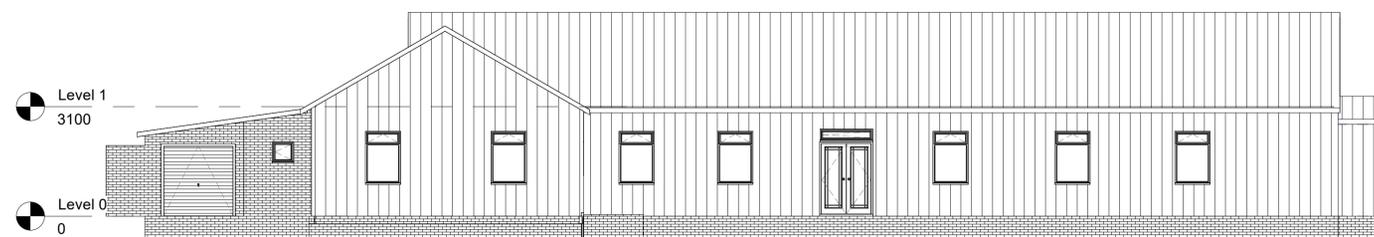


**West**  
1 : 100

**EXISTING**


**PROPOSED**

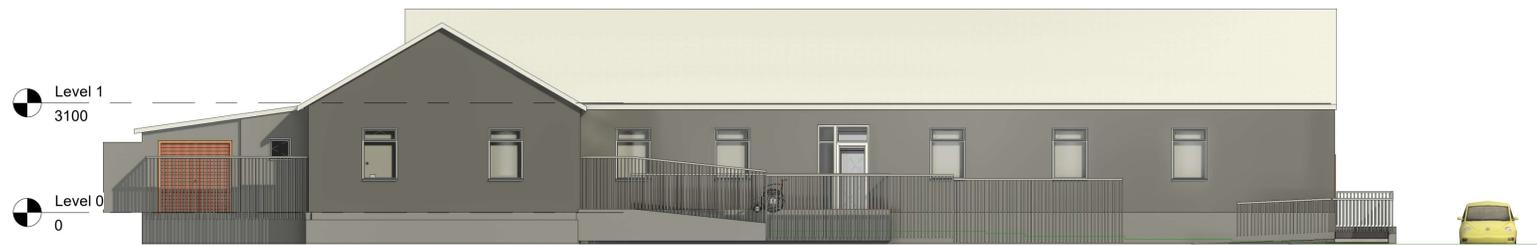

**West Proposed**  
1 : 100

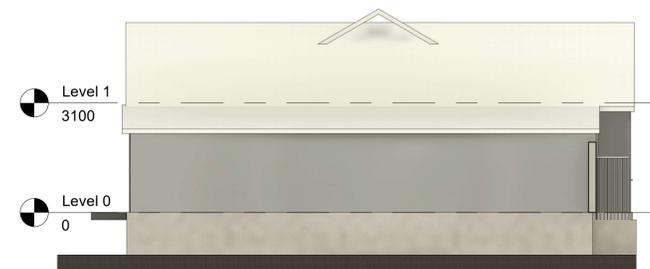


**North Proposed**  
1 : 100

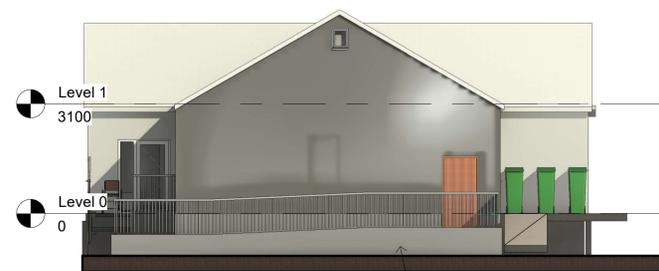

**South Proposed**  
1 : 100

Proposed New Ramp Access

General arrangement of ramp access allowing safe access to and from the building in accordance with approved documents (AD) Part M (M1-M2) and Means of egress in the event of a fire AD B. See detail drawings for full specification.

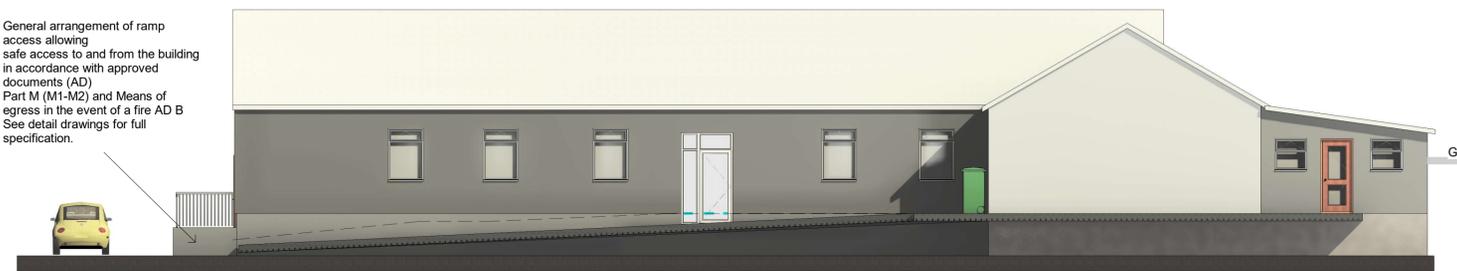

**East Proposed**  
1 : 100

Do Not Scale These Drawings  
All dimensions to be checked and verified on site before work commences any discrepancy's to be reported to Author for consideration.  
All work carried out to comply with relevant British Standards Bs8000-1-16 and codes of practice and be to the satisfaction of the regulating authority, it is the principal contractors/Clients responsibility to request regular site visits from the local authority/Building Control Approved Inspector. The principal contractor will be responsible for implementing good health and safety practice on site in accordance with CDM regulations.  
BA Architecture will not be acting principal designer unless instructed and agreed in writing.

**PLANNING DRAWING**



Client

Mrs V Knight

No Material Change Disabled Ramp and new fire escape The Morven Rooms Morven Ave NG17 1AN

Sheet Title

Existing Proposed Elevations



These drawings are copyright and must not be copied or reproduced without written permission of the author. All dimensions are to be checked and verified by the principal contractor on site prior to any work commencing any discrepancy to be reported to the author.

1 : 100

A101