


LEGEND	
	Green hedge
	Underground power line
	Application site boundary
	Ownership site boundary

Received by Ashfield District Council
08.10.2025

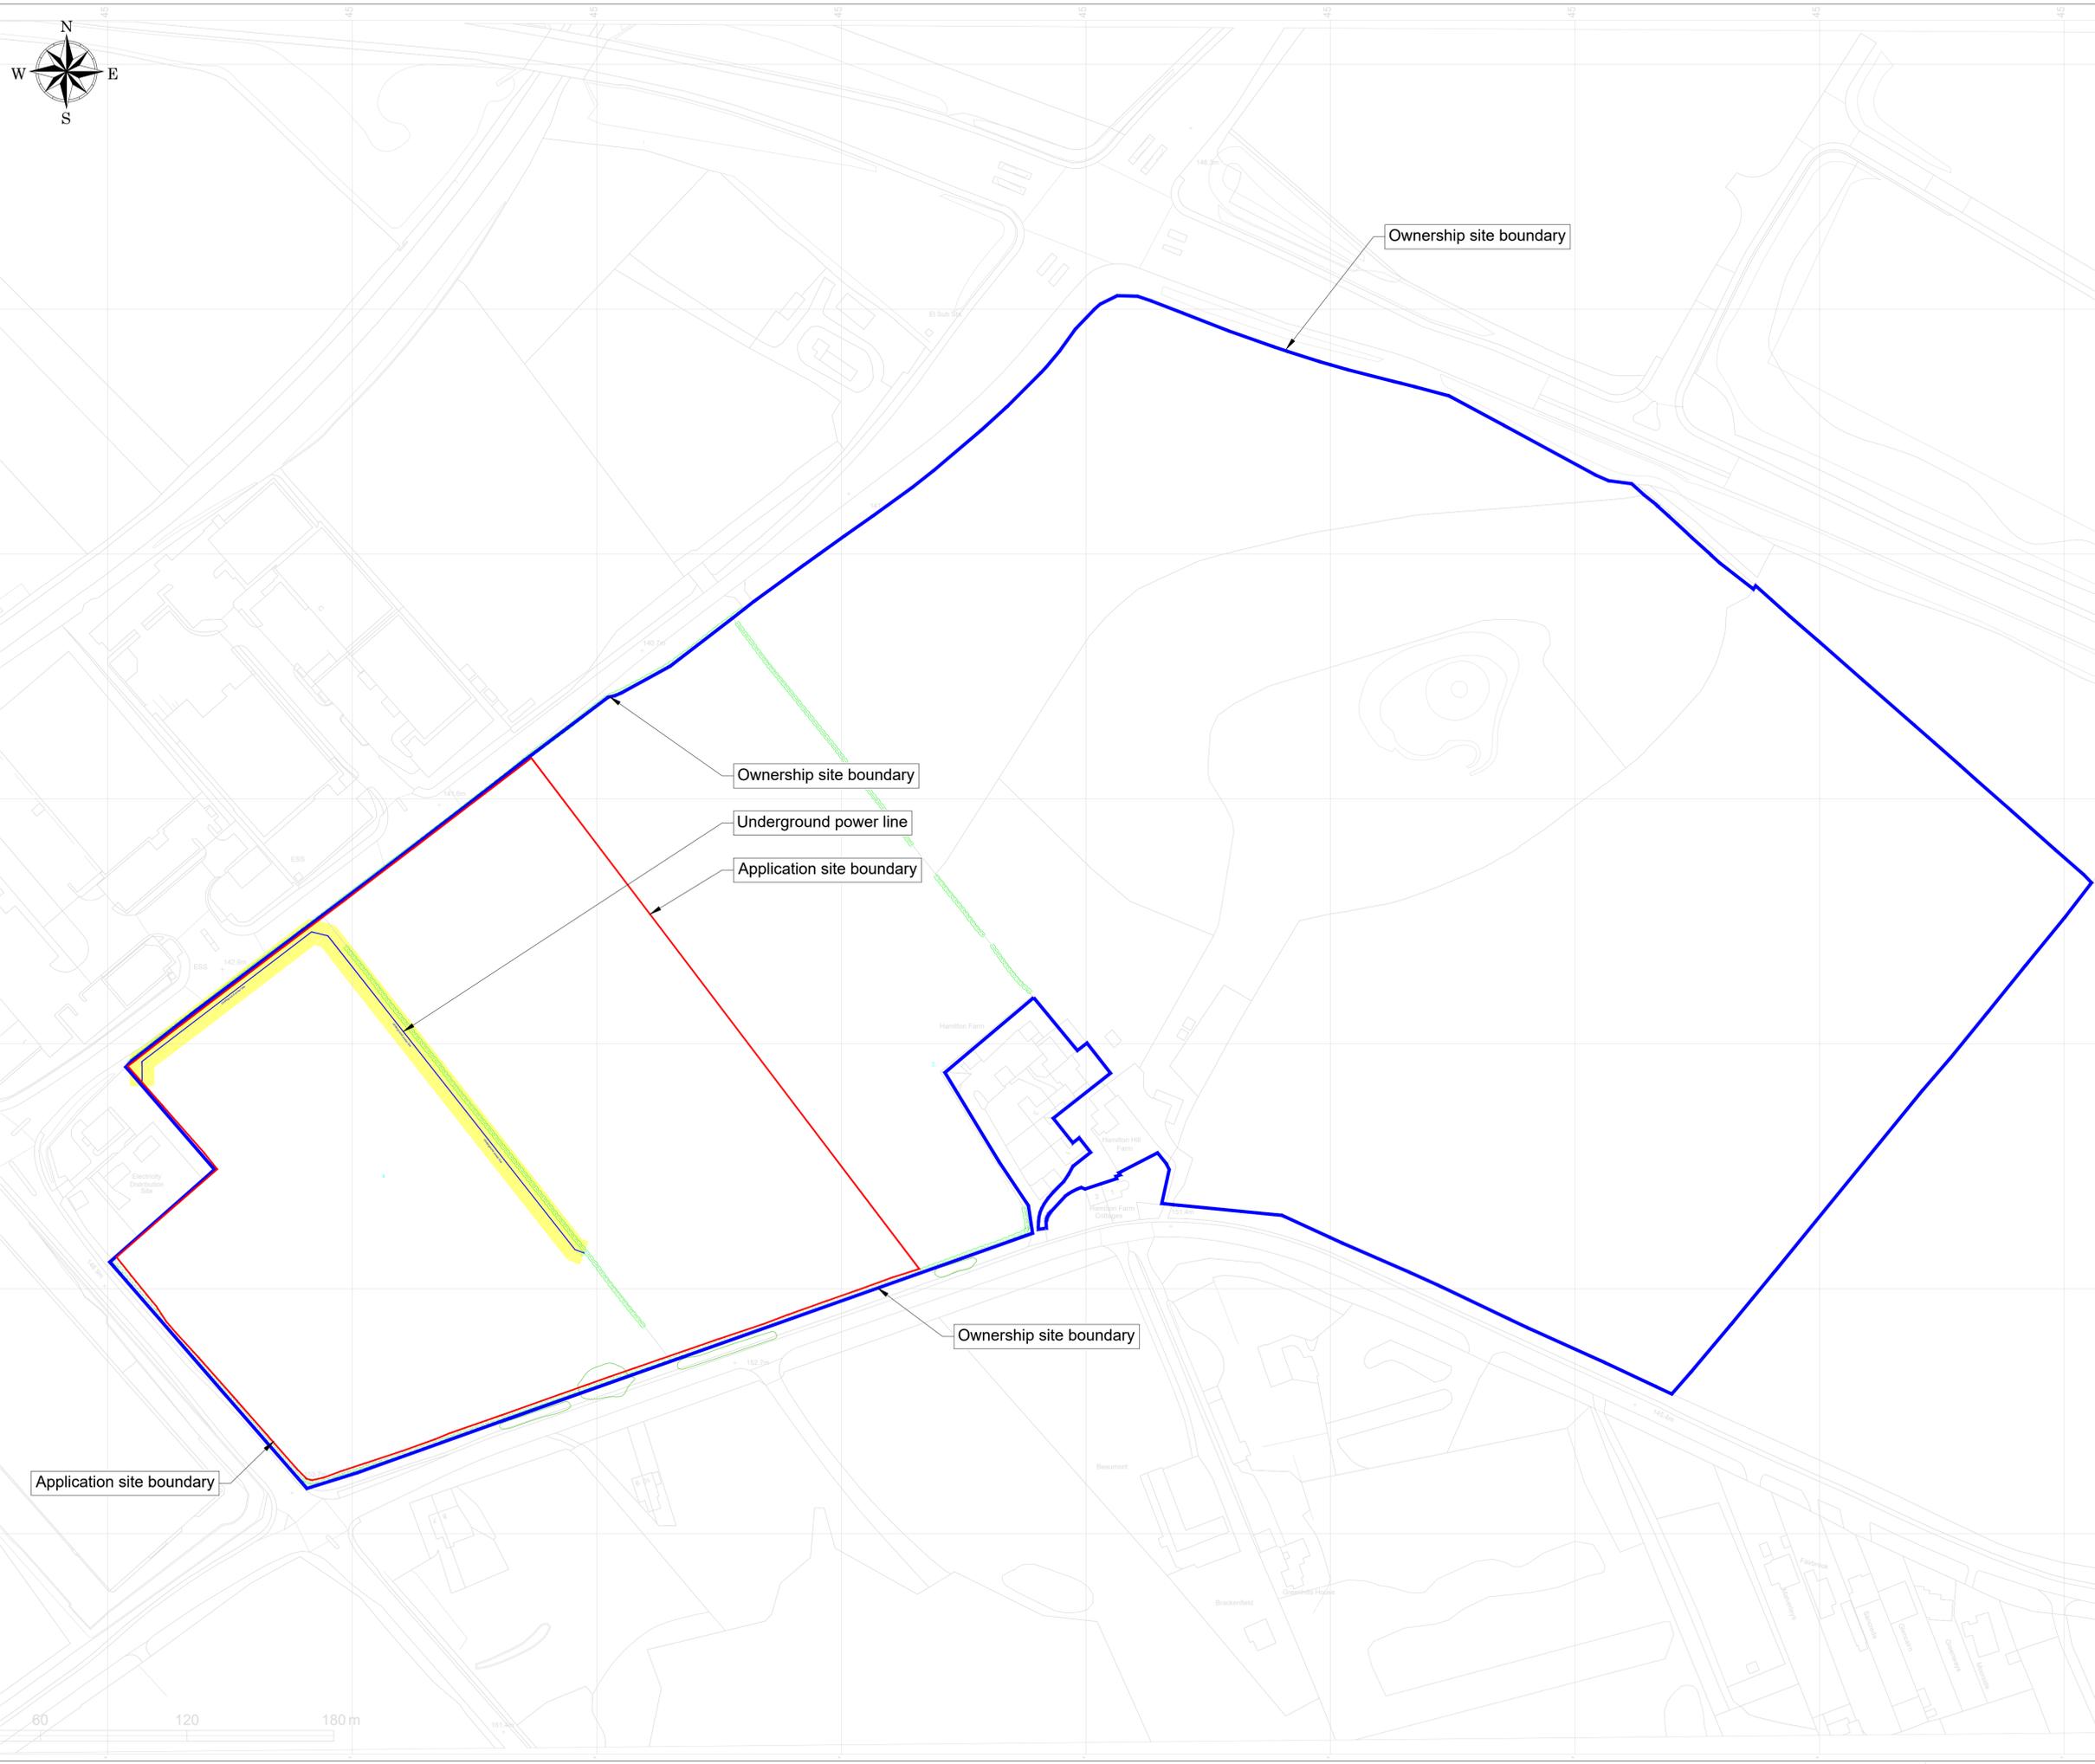

Project: Hamilton Solar Farm			
Drawing name: Site Location Plan			
ID:	2115_01	Drawn:	REN
R 04	Red line area revised		10/2025
R 03	Red line area modified		06/2025
R 02	Revised red line area		05/2025
R 01	First Issue		02/2025
Revision	Description	Date	
Discipline:	Electrical	Phase:	Preliminary Design
Format:	A1	Scale:	1:1250
Sheet No:	01/01		

Client: REPD
Floor 6, Two Kingdom Street, Paddington, London, W2 6BD
office@repd.co.uk
www.repd.co.uk

RENERGY engineering
RENERGY LTD
14 B.F. Kulev str.
1407 Sofia, Bulgaria
info@renergy-bg.com
www.renergy-bg.com

This drawing may not be reproduced or be made available to third person or competing companies without Reenergy permission. The reproduction, distribution and utilization of this document as well as the communication of its contents without explicit authorization is prohibited. Offenders will be held liable and can find up to 50% of the project cost variations in design can occur to site conditions.