


Beechwood Court, Skegby. 1:500@A4.

Received by Ashfield District Council

10.10.2025

KEY

- Perimeter line. 
- Roof tiles. 
- Hanging tiles. 

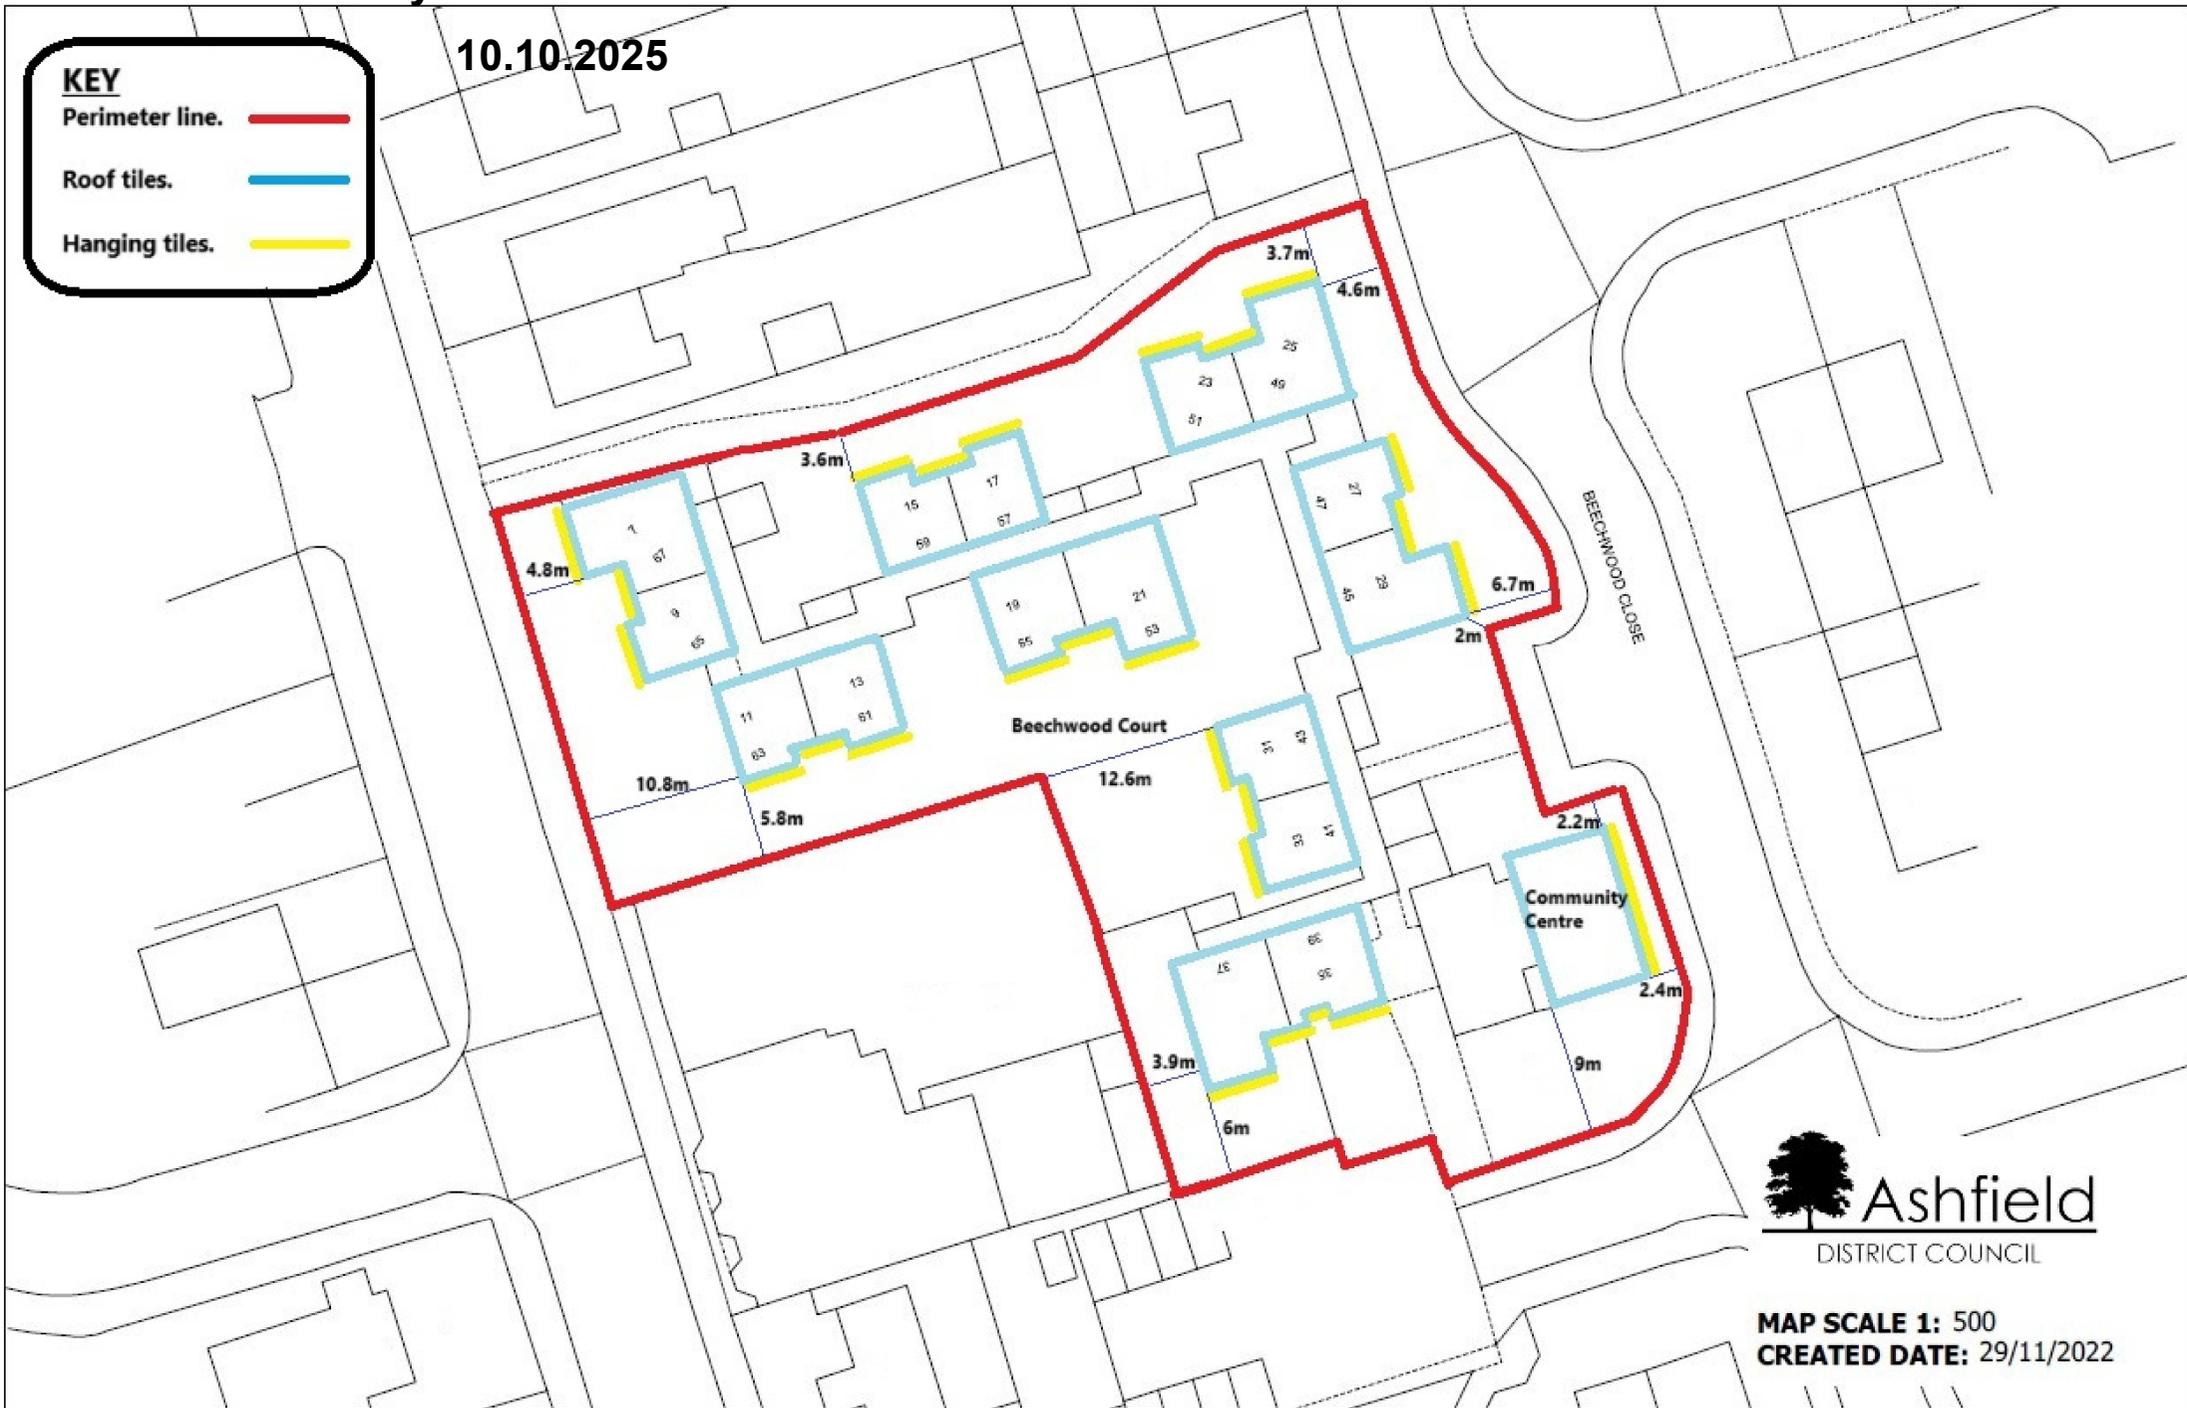

MAP SCALE 1: 500
CREATED DATE: 29/11/2022