

13/10/2025

Ashfield District Council

202


200

foot path



Streetwise
licence No 100047474

Location Plan (1:1250)

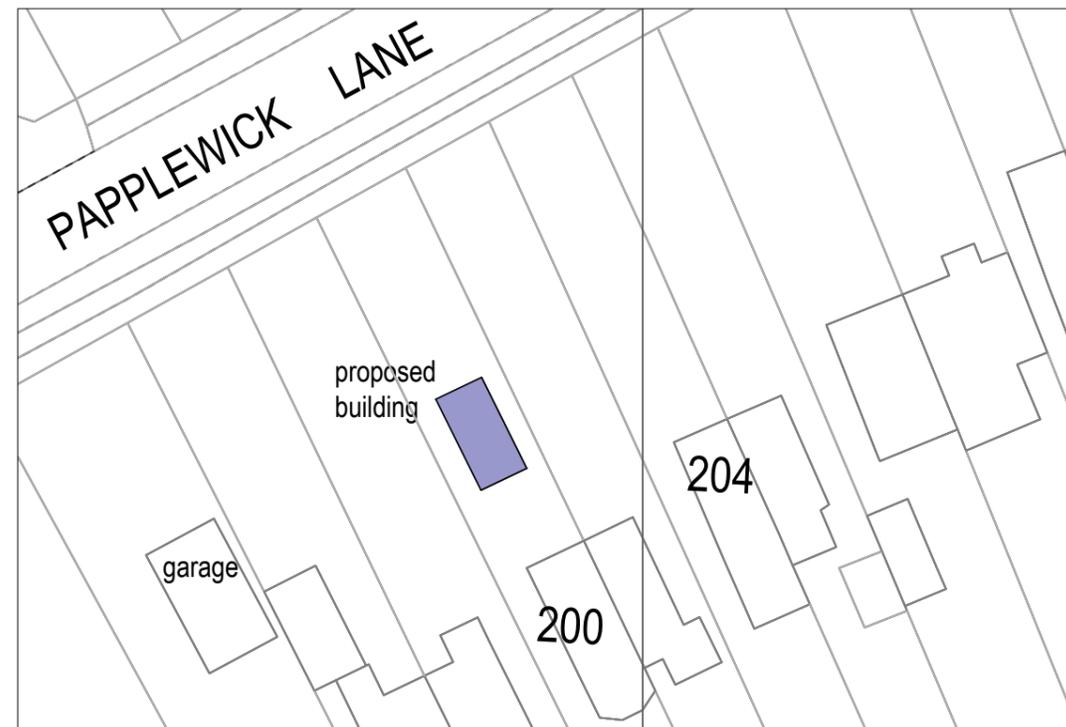

Block Plan (1:500)

M.I.C. DESIGN 7a Watnall Road, Hucknall,
BUILDING DESIGN SERVICES Nottingham. NG15 7LD
tel: 0115 9557991

Project Mr S Holbrook

Detached Store/Workshop

Location 200 Papplewick Lane,
Hucknall,
Nottingham NG15 8EH

Title Existing Block Plan & Location Plan

Scale 1:100, 1:500 & 1:1250 @ A3 Date October 2025

Drawing No. 25.10.01 Revision