


202

200

198

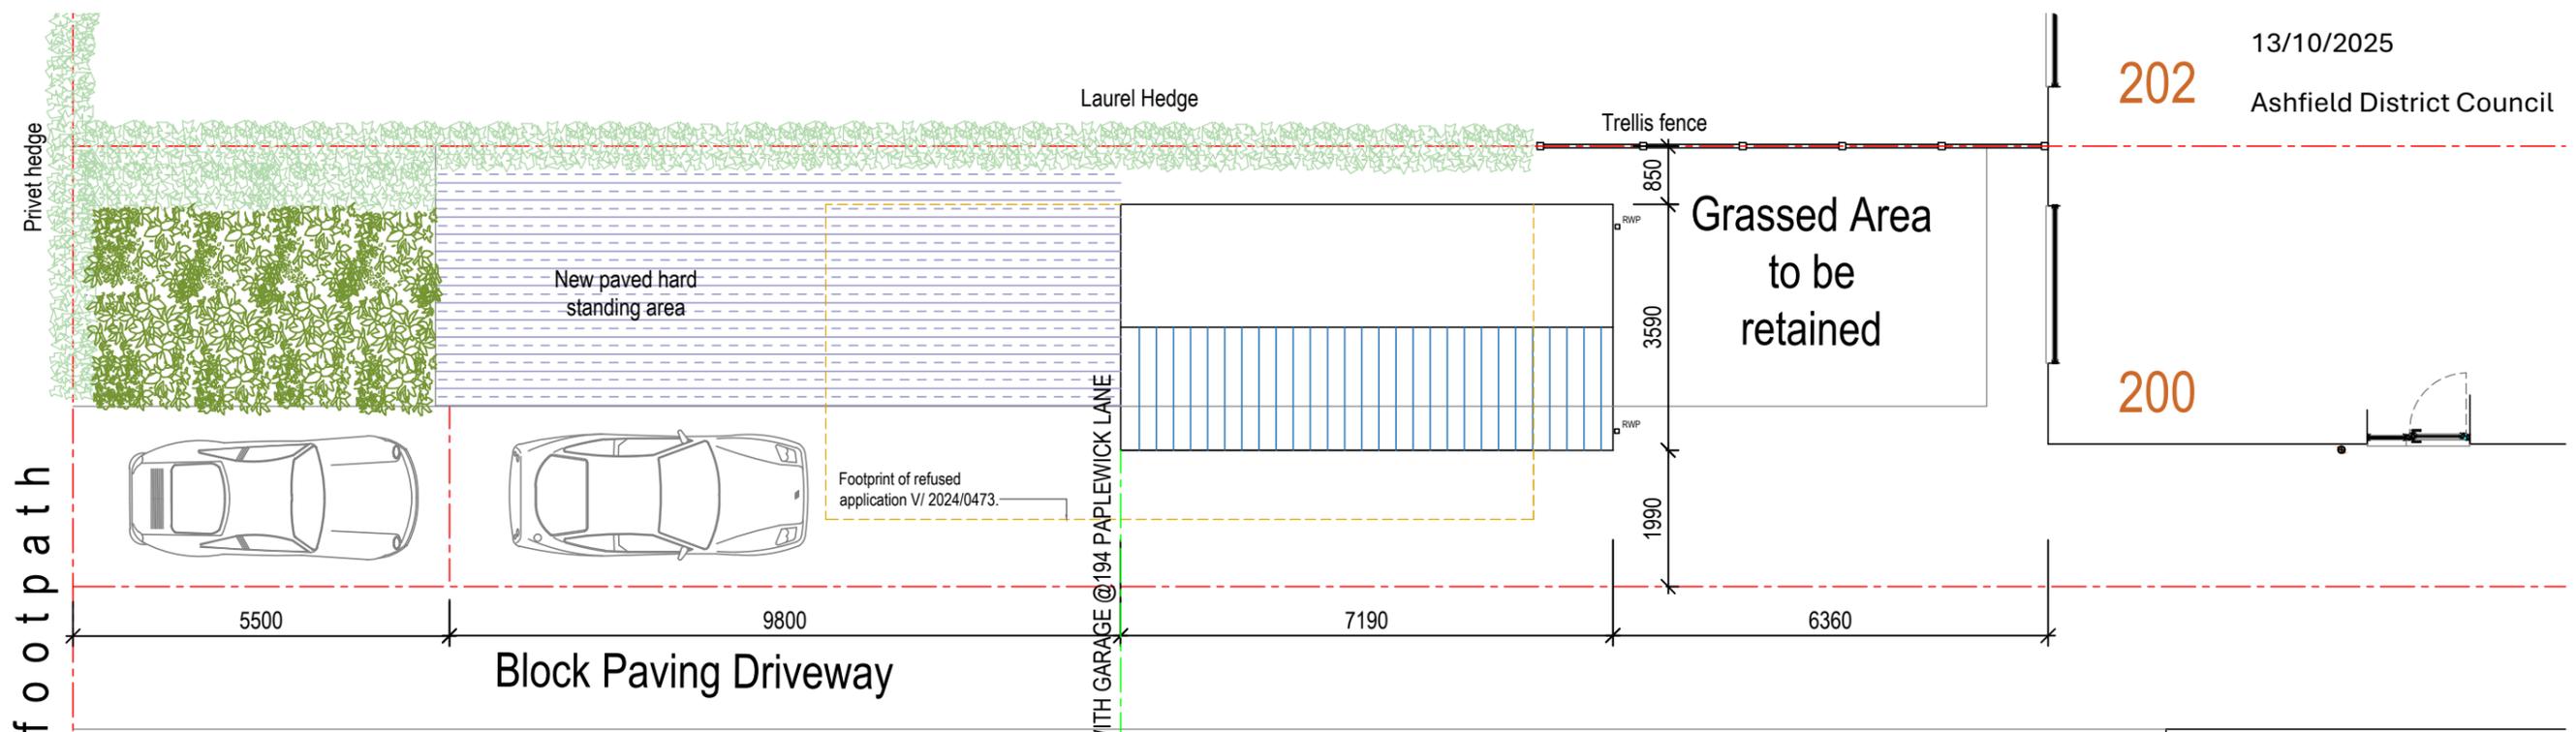

Block Paving Driveway  
Proposed Block Plan (1:100)



Location Plan (1:1250)



Block Plan (1:500)

Streetwise  
licence No 100047474

**M.I.C. DESIGN** 7a Watnall Road, Hucknall,  
BUILDING DESIGN SERVICES Nottingham, NG15 7LD  
tel: 0115 9557991

Project	Mr S Holbrook		
	Detached Store/Workshop		
Location	200 Papplewick Lane, Hucknall, Nottingham NG15 8EH		
Title	Proposed Block Plan & Location Plan		
Scale	1:100, 1:500 & 1:1250 @ A3	Date	October 2025
Drawing No.	25.10.02	Revision	