


15/10/2025

Ashfield District Council

Greenhills House

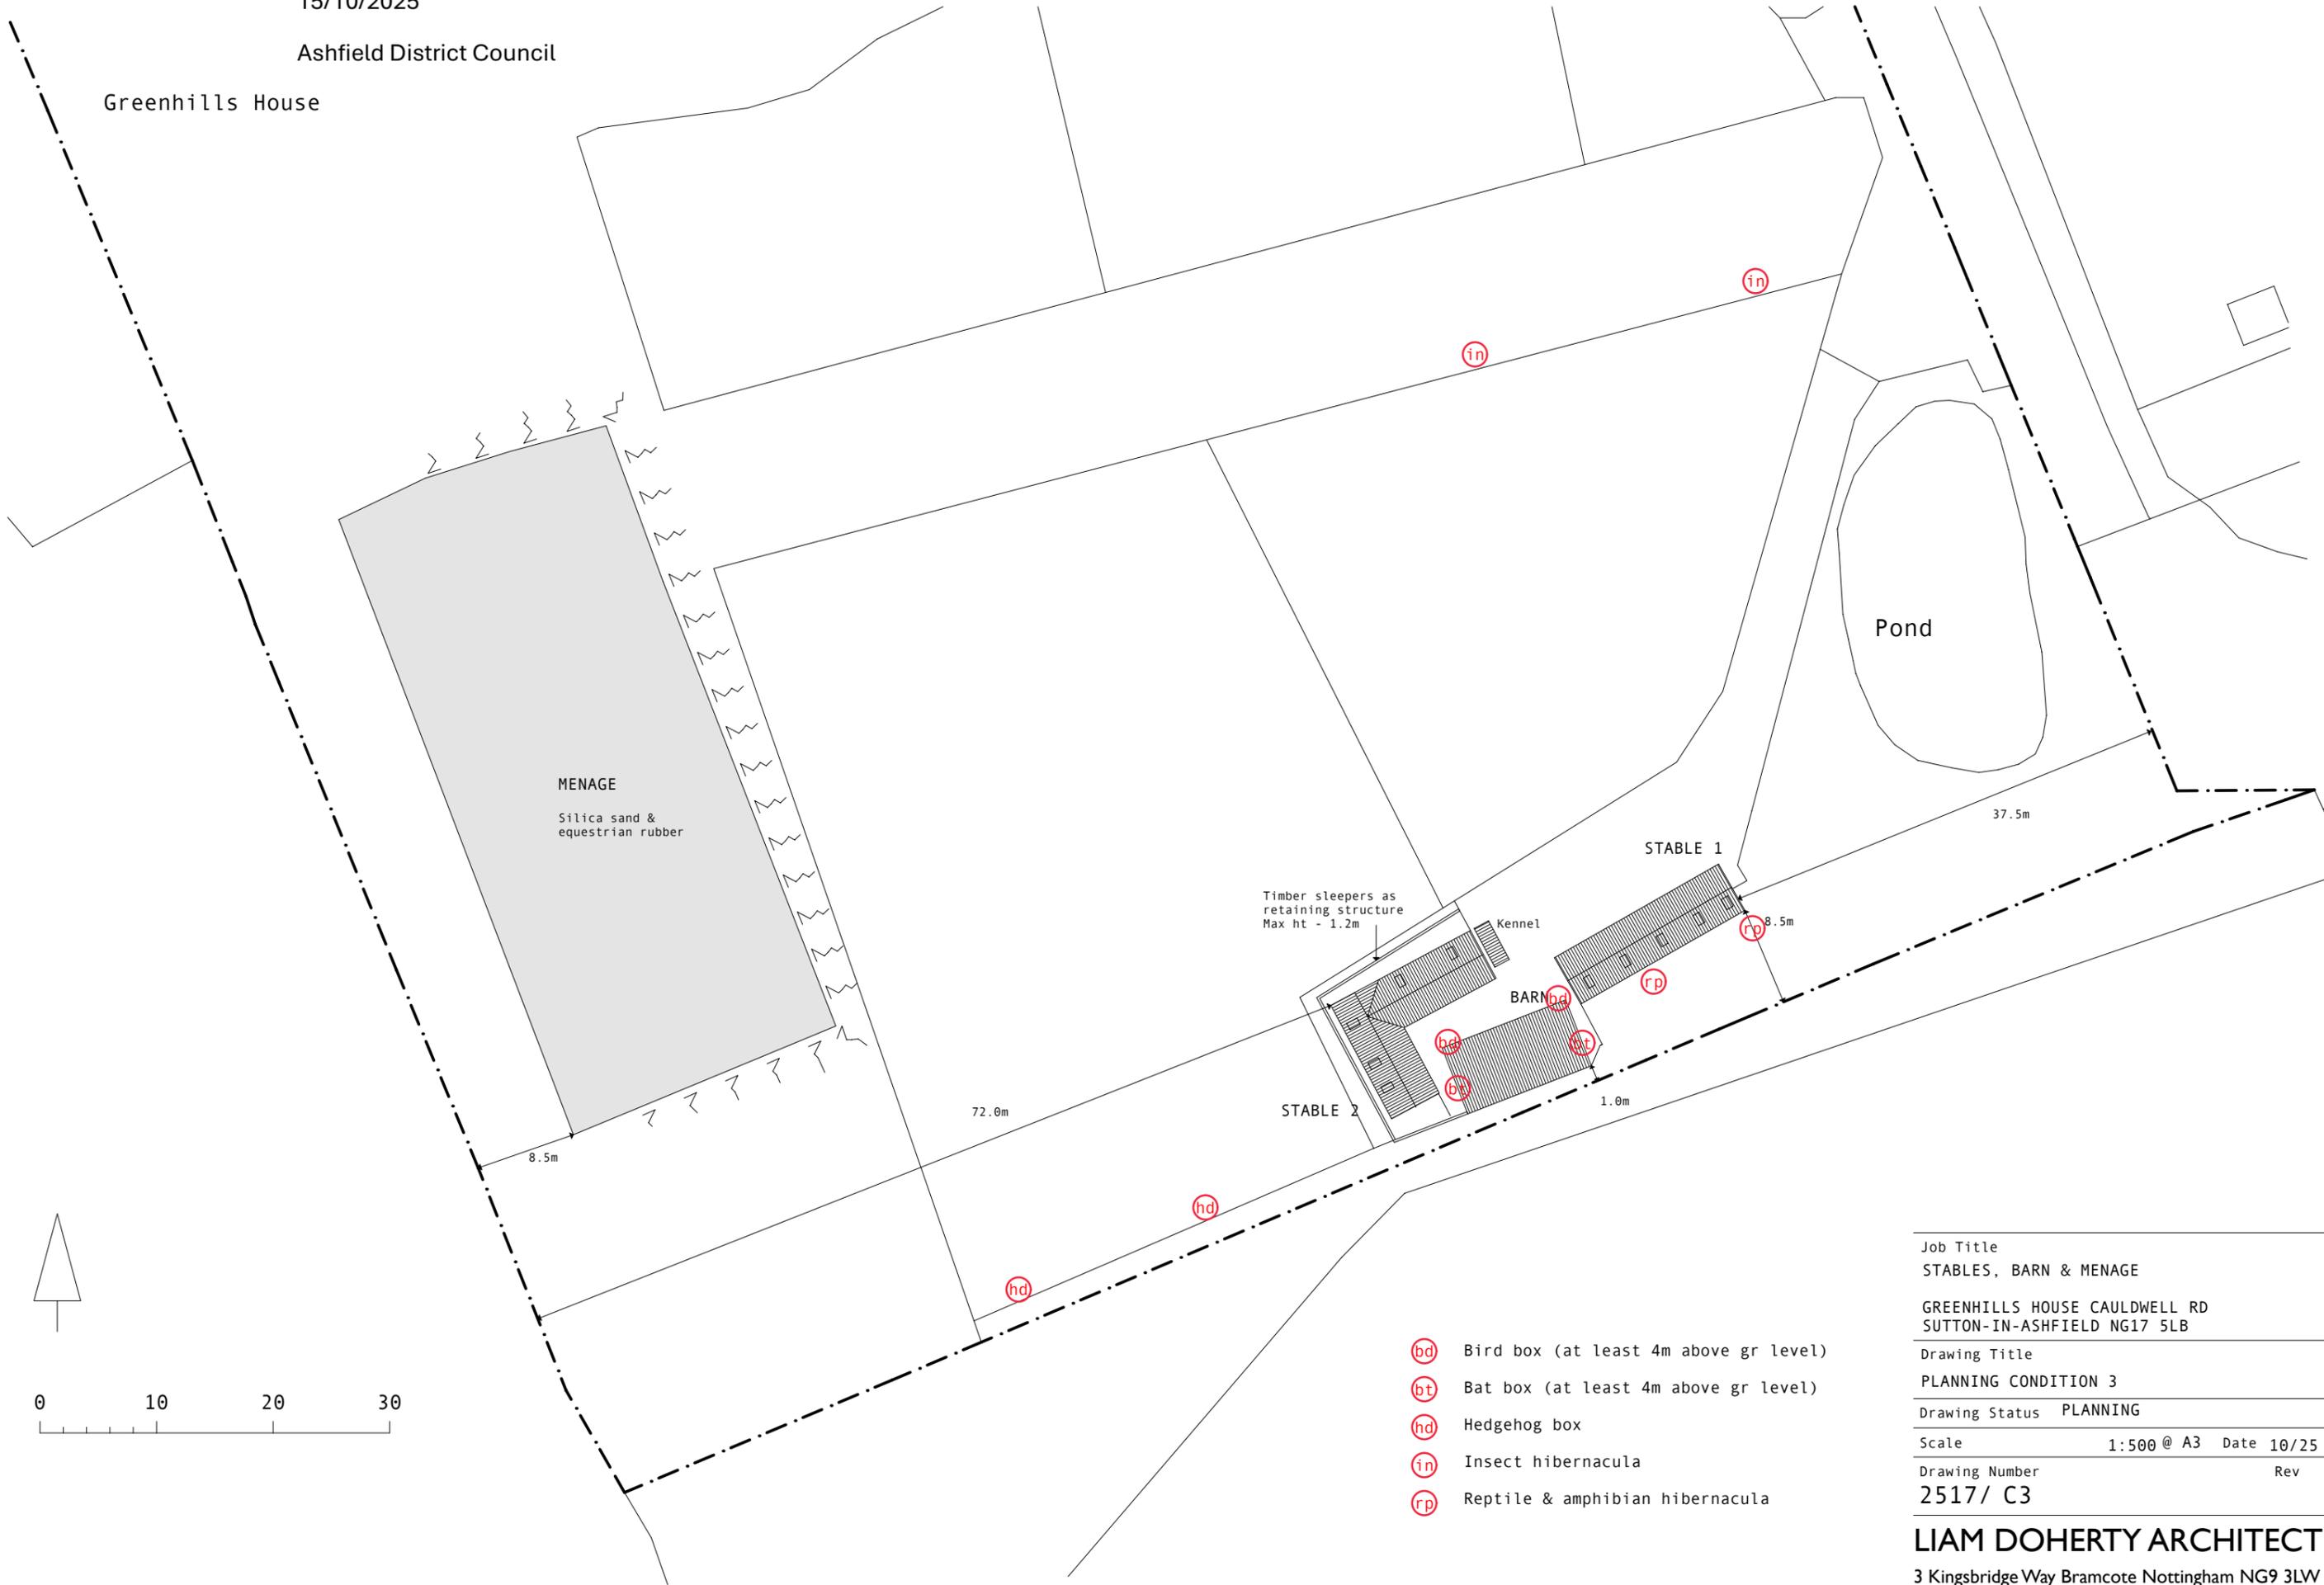

- bd Bird box (at least 4m above gr level)
- bt Bat box (at least 4m above gr level)
- hd Hedgehog box
- in Insect hibernacula
- rp Reptile & amphibian hibernacula

Job Title		
STABLES, BARN & MENAGE		
GREENHILLS HOUSE CAULDWELL RD SUTTON-IN-ASHFIELD NG17 5LB		
Drawing Title		
PLANNING CONDITION 3		
Drawing Status PLANNING		
Scale	1:500 @ A3	Date 10/25
Drawing Number	2517/ C3	Rev

LIAM DOHERTY ARCHITECT
 3 Kingsbridge Way Bramcote Nottingham NG9 3LW
 Tel 0115 9229211 email lda@macace.net