



16.10.2025

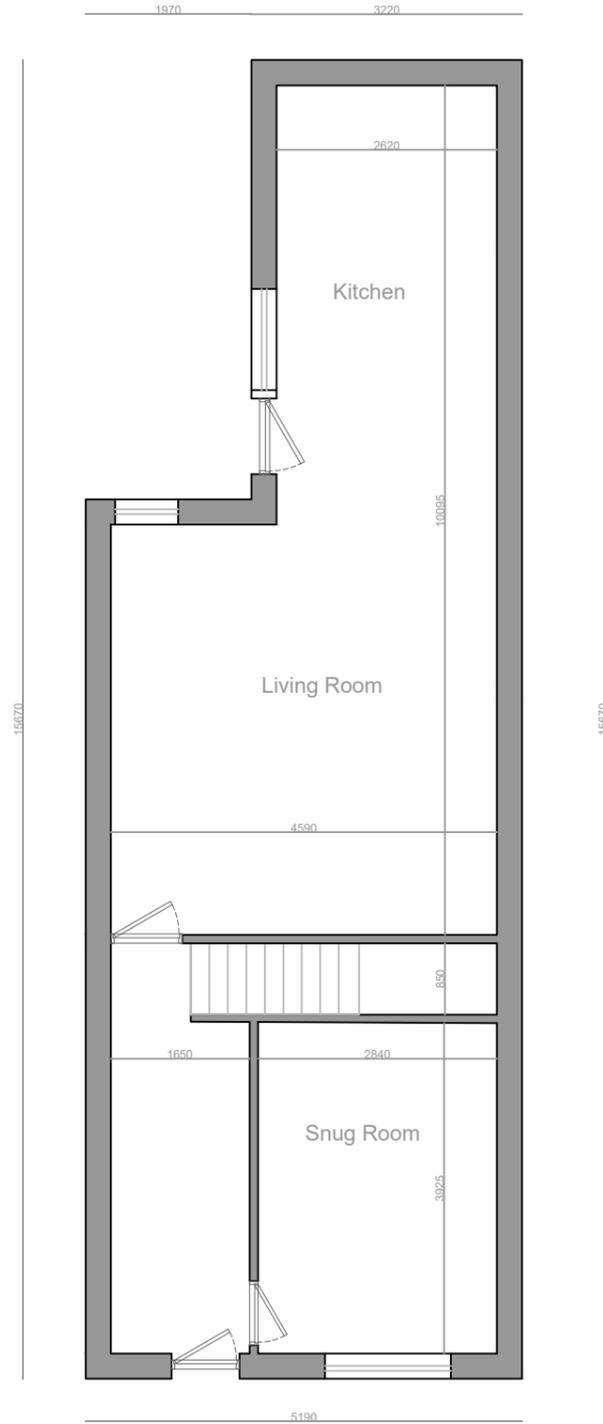

Proposed Ground Floor

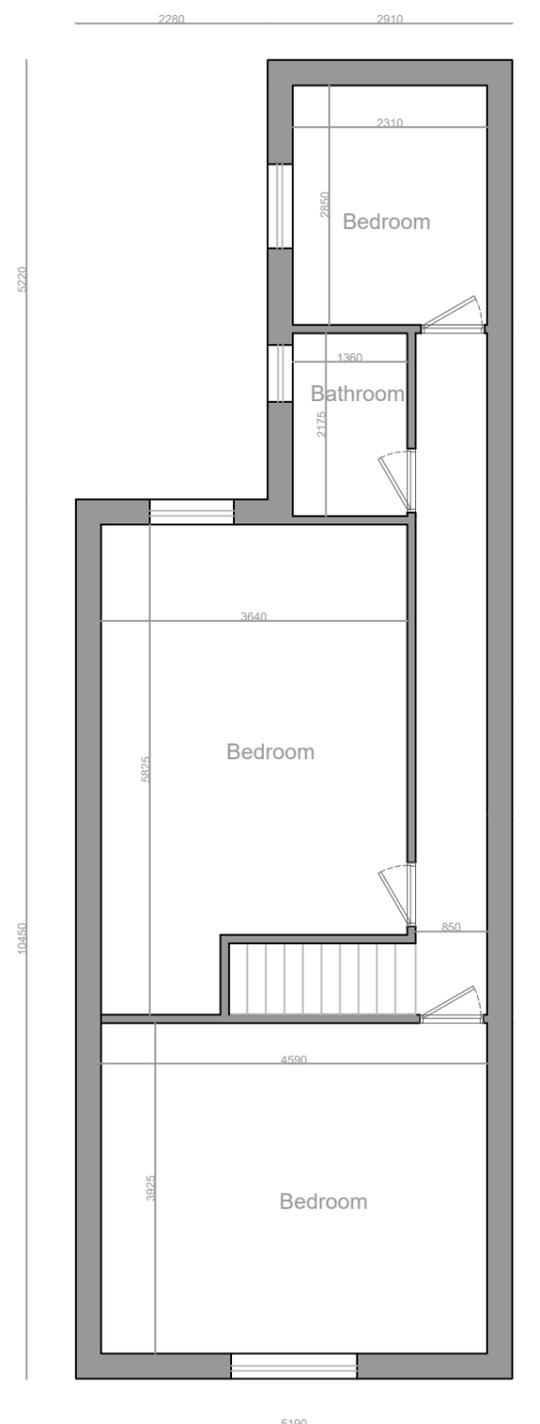

Proposed First Floor



1:100

