


Received by Ashfield District Council

21.10.2025

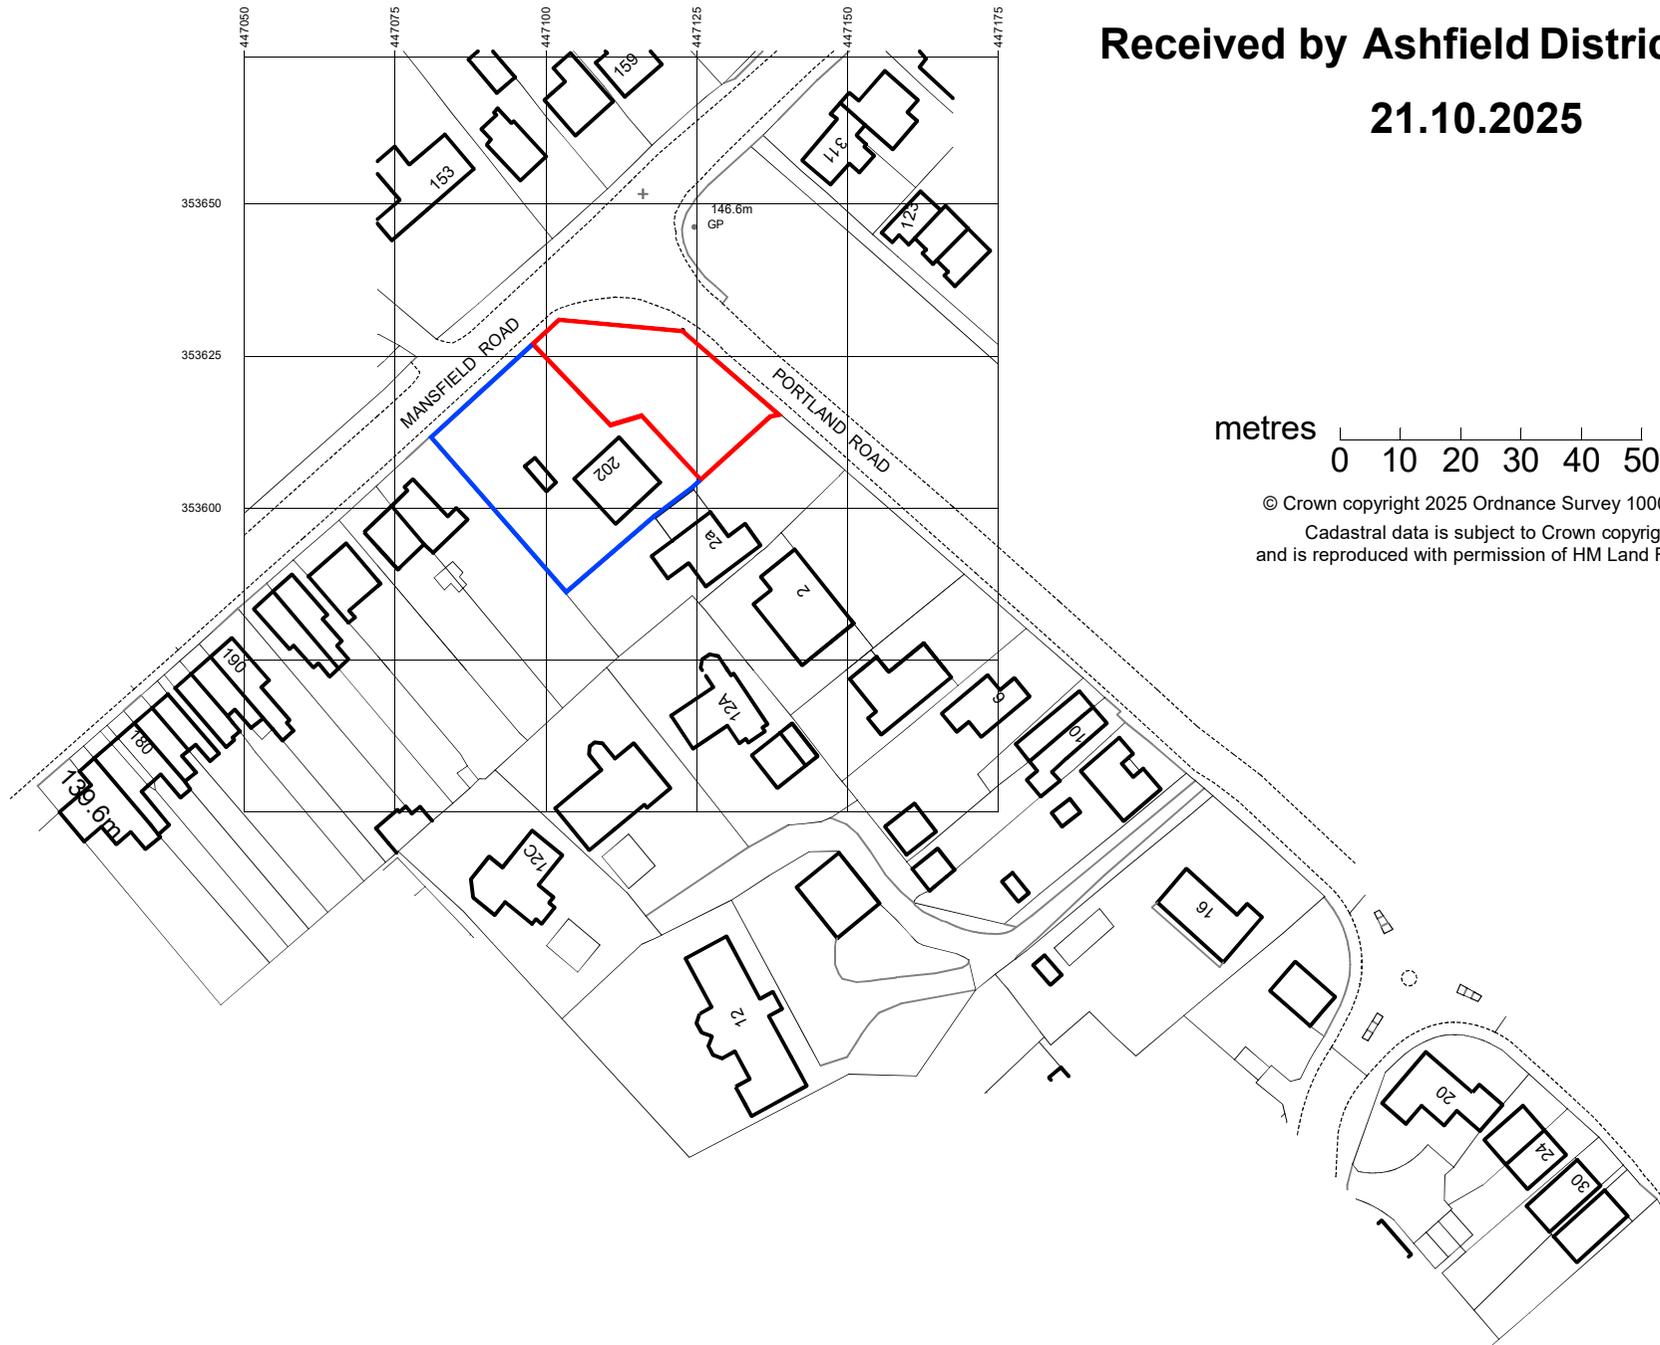

REV	DATE	BY	DESCRIPTION
-----	------	----	-------------

**DARREN MAYNER
ARCHITECTURE**

www.mayner-architecture.co.uk

PROPOSED NEW DWELLING AT
202 MANSFIELD ROAD
SELSTON NG16 6BB

SITE LOCATION PLAN

DRAWN	DM	DATE	14-10-2025
SIZE	A4	SCALE	1:1250
NO.	DMA-240516-201	REV	