



Received by Ashfield District Council
29.10.2025

?Crown Copyright and database rights 2025 OS Licence no. AC00000805567


SITE LOCATION PLAN SCALE 1:500



SITE LOCATION PLAN

SCALE 1:1250

?Crown Copyright and database rights 2025 OS Licence no. AC00000805567

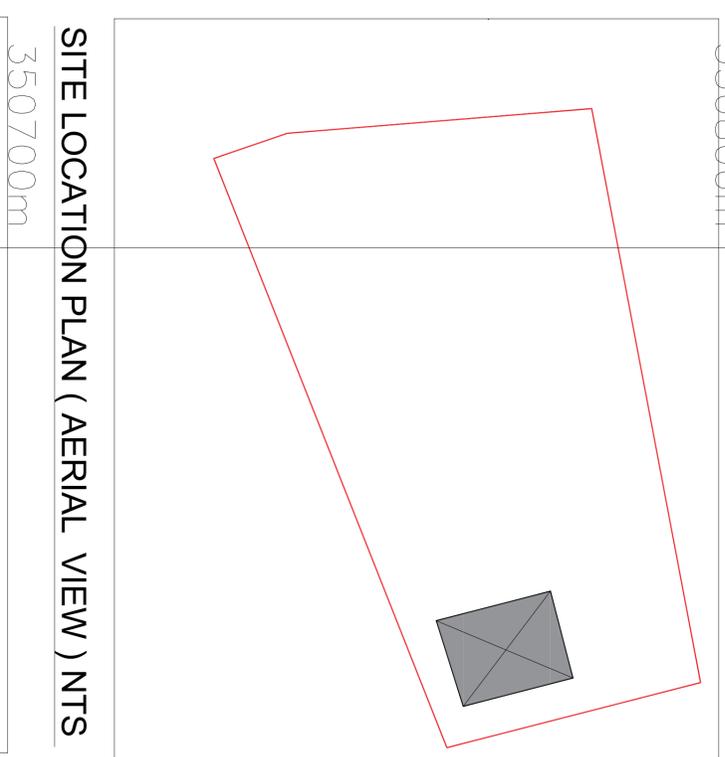

SITE LOCATION PLAN (AERIAL VIEW) NTS

SITE CONTEXT NTS

Stall	Date	By	Description

NOTES: The copyright in this drawing and shall not be affected, modified or transferred in any way without the written authority of M&L Designers.
Drawing Status System
A, A1, A2..... Issued for Approval/Feasibility;
B, B1, B2..... Issued for Tender Purposes;
C, C1, C2..... Approved for Construction;
D Final Issue – As Built.

Client
R Lindley
Nottingham
89 Palmerston St

Job
Rues Garage
Underwood
Nottingham
NG16 5GJ

Title
New Garage Install
Proposed Site Location
Location Plan
NG16 5GJ

Drawn: **NULL** Chkd: Date: **0ct 2025**
Scale: **1:500/1:250 @A1**

M&L DESIGNERS
MANCHESTER
M32
nathanjohnlindley@hotmail.com

DRAWING No
RLNG-4052 / 002

Rev				