

446800m

446900m


447000m

350900m

350900m

446800m 446900m 447000m 350900m

Received by Ashfield District Council
29.10.2025

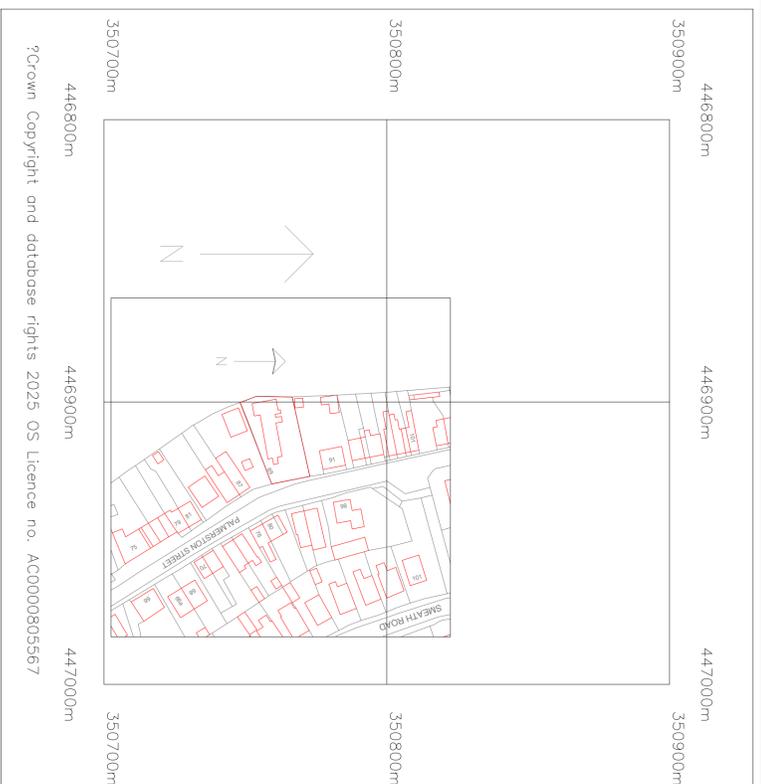

SITE LOCATION PLAN

SCALE 1:1250

?Crown Copyright and database rights 2025 OS Licence no. AC0000805567

350800m

350800m

Received by Ashfield District Council
29.10.2025



SITE LOCATION PLAN (AERIAL VIEW) NTS

446800m

446900m

447000m

?Crown Copyright and database rights 2025 OS Licence no. AC0000805567

SITE LOCATION PLAN SCALE 1:500

SITE CONTEXT NTS

Statl	Date	By	Description

NOTES: The copyright in this drawing and data and the design, production or reproduction in any way without the written authority of NUL Designers is prohibited.

Drawing Status System
 A, A1, A2..... Issued for Approval/Feasibility;
 B, B1, B2..... Issued for Tender Purposes;
 C, C1, C2..... Approved for Construction;
 D Final Issue – As Built.

Client R Lindley
 Nottingham
 89 Palmerston St

Job Rues Garage
 Underwood
 Nottingham
 NG16 5GJ

Title New Garage Install
 Existing Site Location
 Location Plan
 NG16 5GJ

Drawn: NUL
 Scale: 1:500 / 1:250 @A1 Date: Oct 2025

NUL DESIGNERS
 MANCHESTER
 M32
 nathanjohnlindley@hotmail.com

DRAWING No RLNG-4052 / 001
 Rev