



10.11.2025

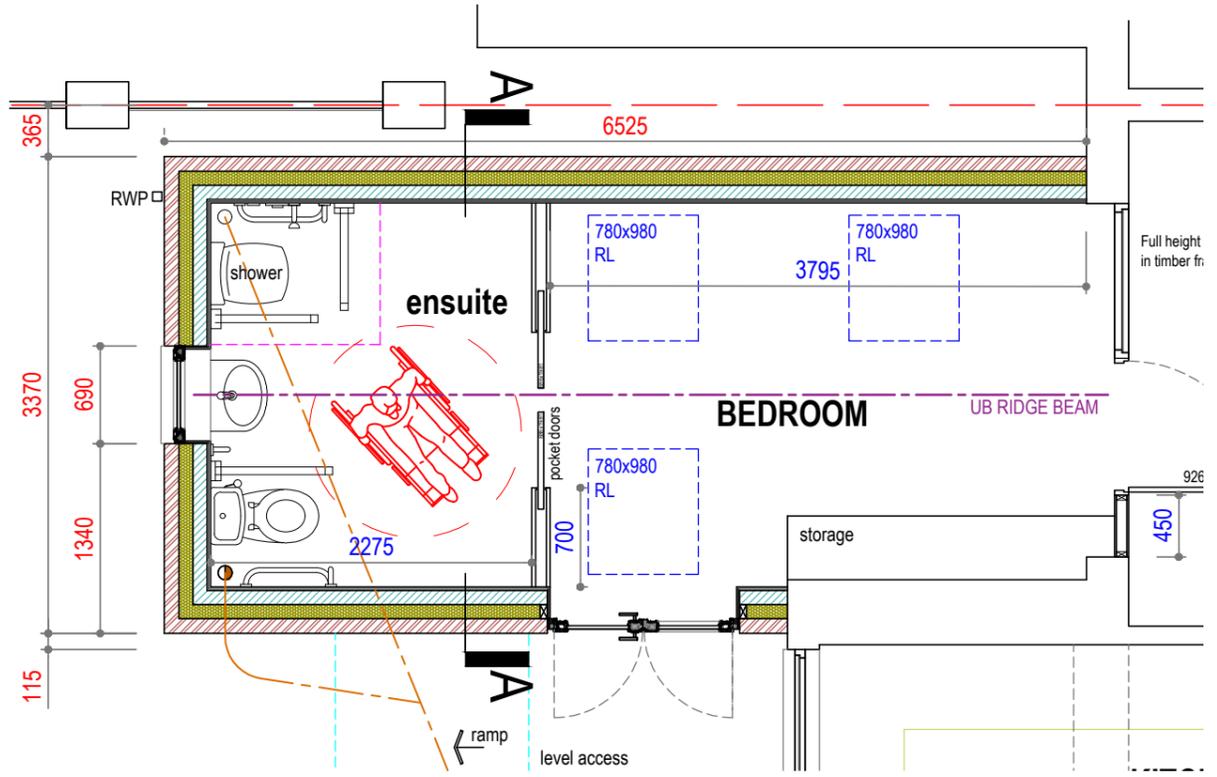

Proposed Ground Floor

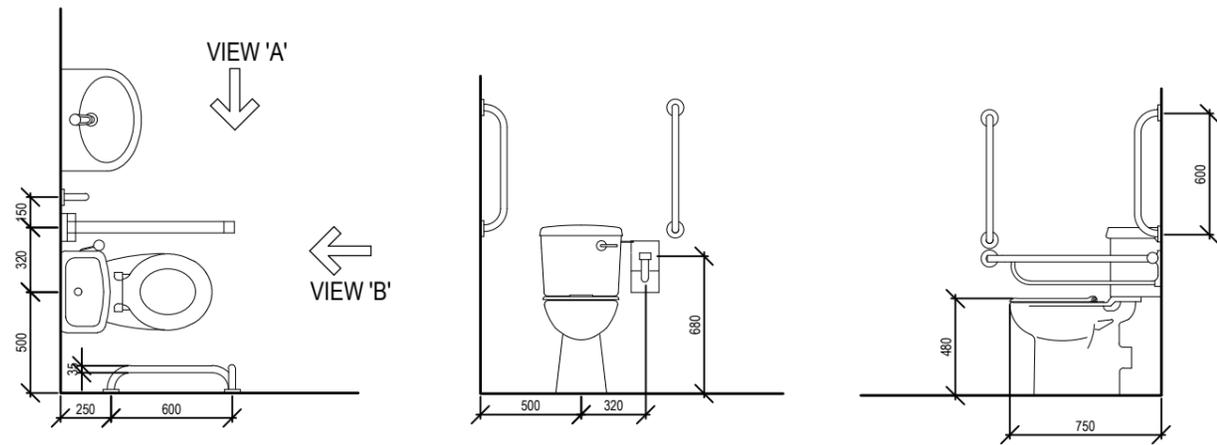


Plan View

View 'B'

View 'A'

Setting Out Dimensions (nts)

- 47x150 C16 sw RAFTERS @ 400mm CENTRES.
- 120mm thk CELOTEX XR120 BETWEEN TRUSSES
- 50 + 12.5 thk CELOTEX TB4000 TO UNDERSIDE OF RAFTER.

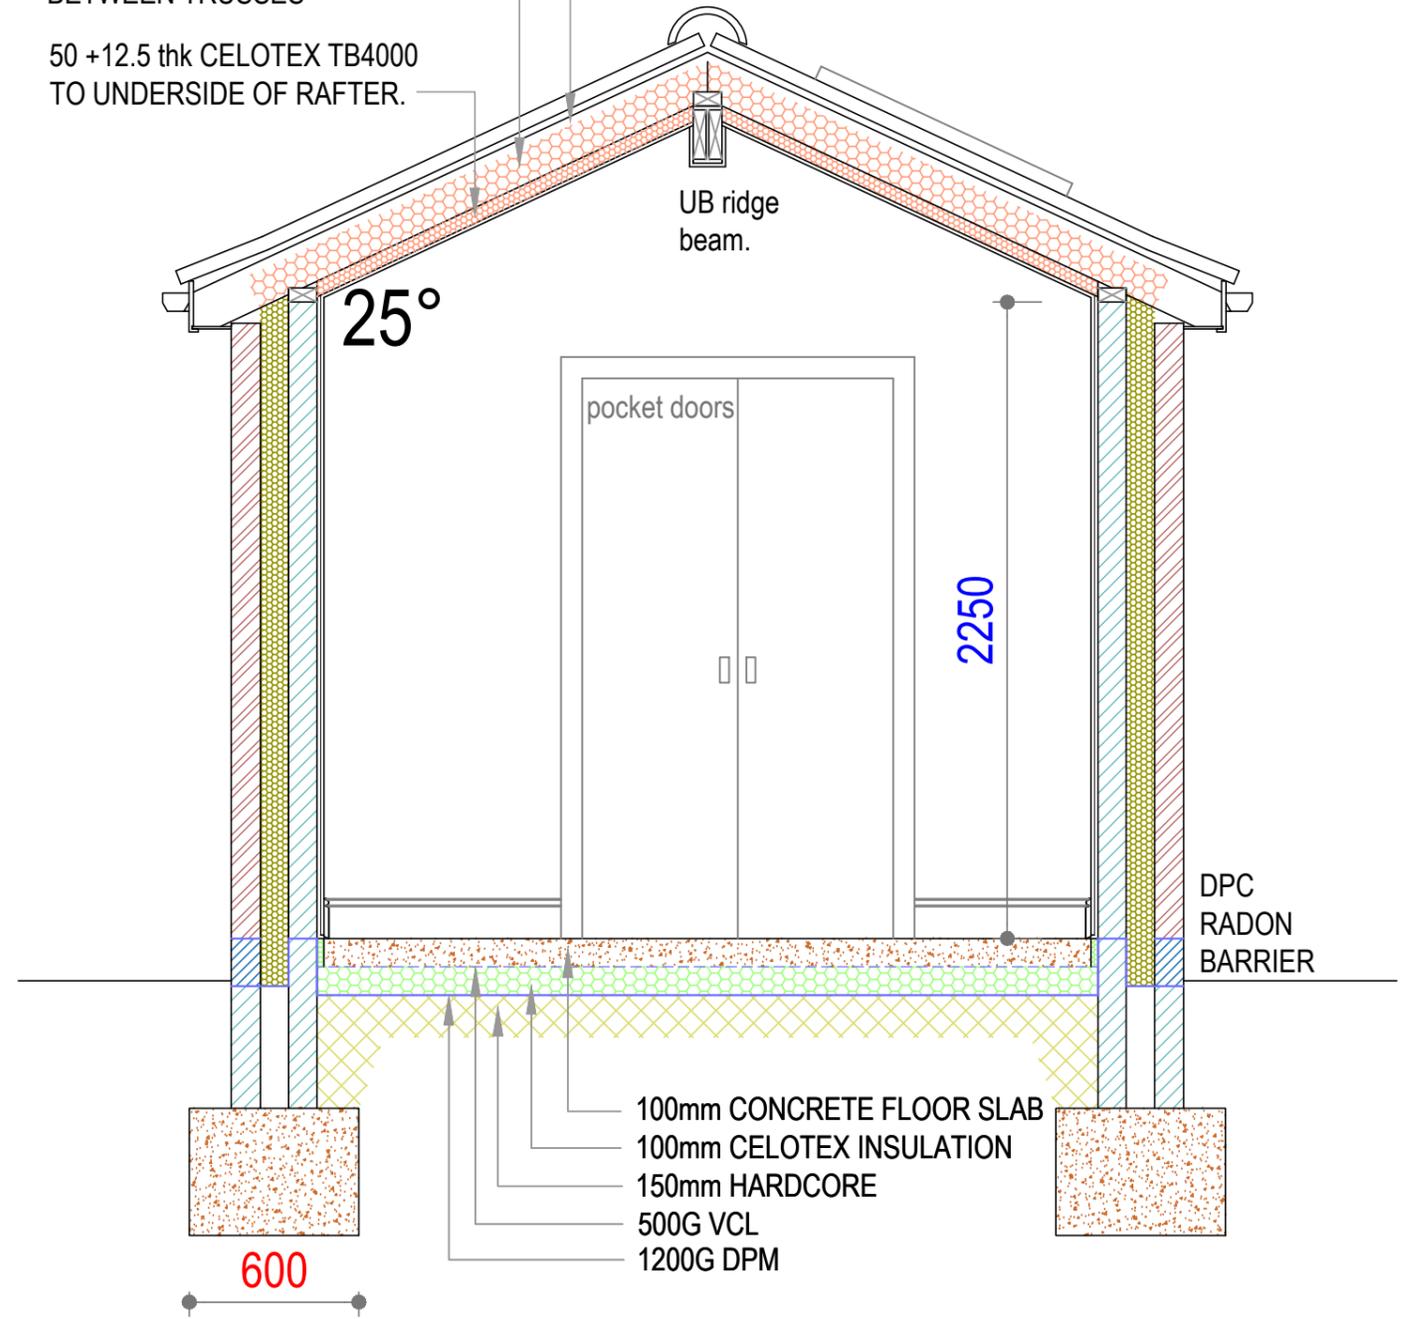

Section A - A

**M.I.C. DESIGN** BUILDING DESIGN SERVICES  
7a Watnall Road, Hucknall, Nottingham, NG15 7LD  
tel: 0115 9557991

Project	Mr & Mrs P Goodman		
	Proposed Ground Floor Rear Extension		
Location	14 Copeland Road, Hucknall, Nottingham NG15 8EB		
Title	Section & Details		
Scale	Date		
1:25; 1:50; (nts) @ A3	November 2025		
Drawing No.	Revision		
25.11.04			