


10.11.2025

© This drawing is copyright and may not be altered, traced, photographed, electronically copied or used for any other purpose other than for which it is issued, without written permission from Mr M. Cully

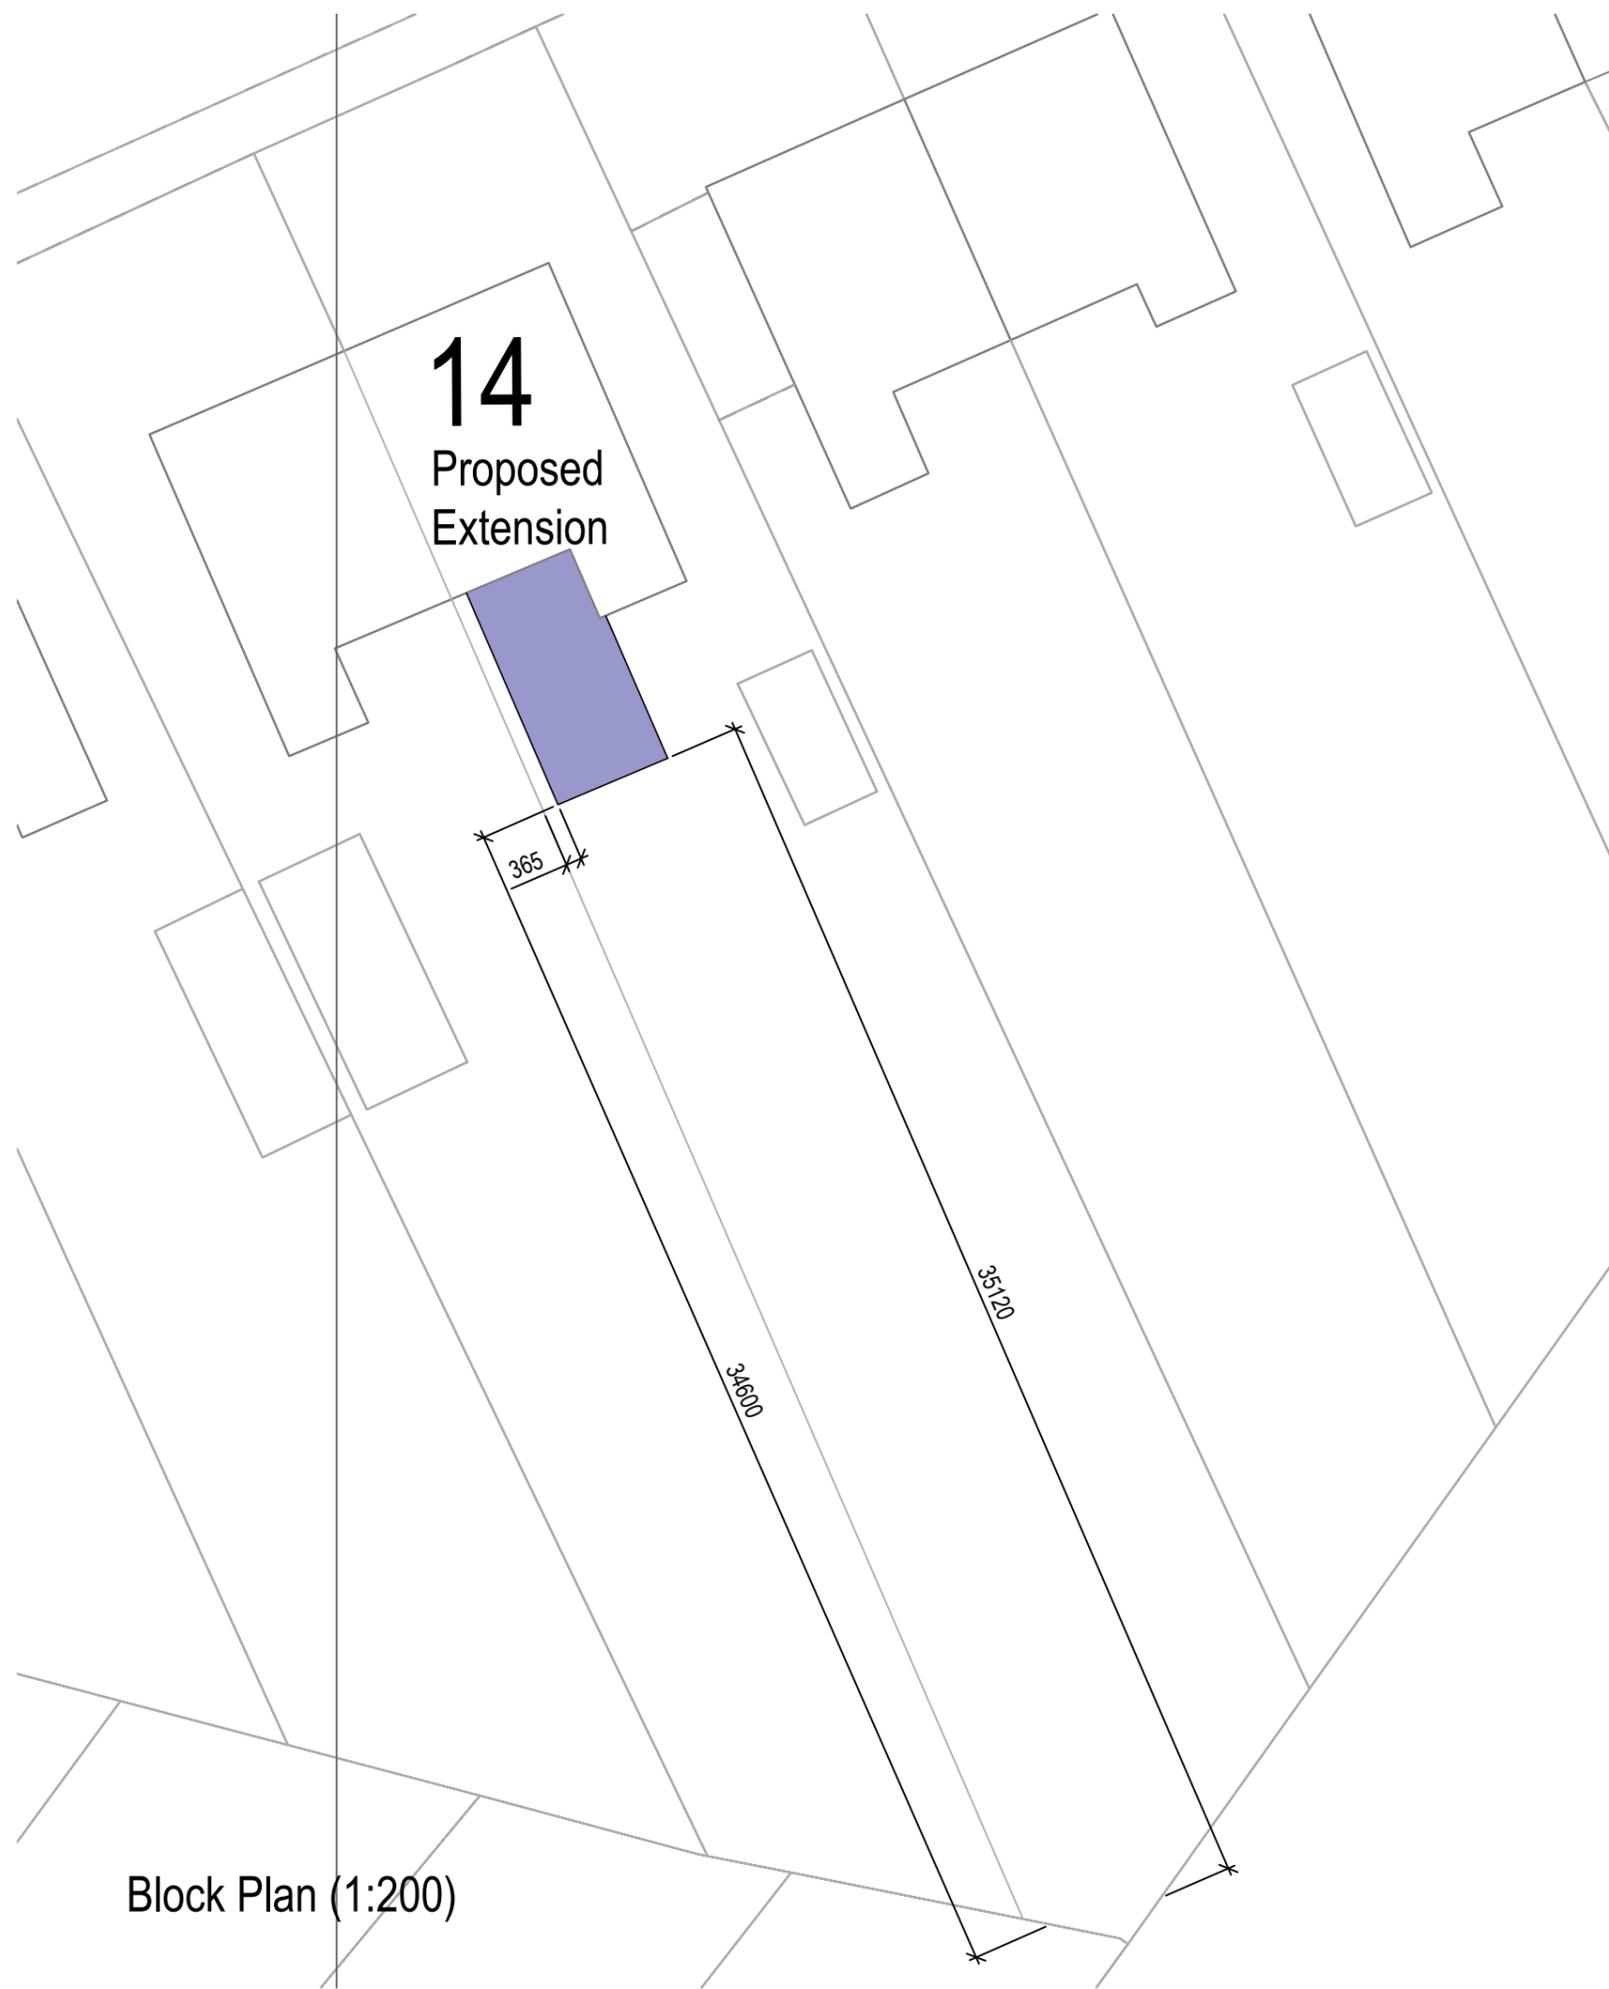

Block Plan (1:200)



Streetwise
licence No 100047474

Site Location Plan (1:1250)

M.I.C. DESIGN 7a Watnall Road, Hucknall,
 BUILDING DESIGN SERVICES Nottingham, NG15 7LD
 tel: 0115 9557991

Project	Mr & Mrs P Goodman	
	Proposed Ground Floor Rear Extension	
Location	14 Copeland Road, Hucknall, Nottingham NG15 8EB	
Title	Block & Location Plan	
Scale	Date	
1:200; 1:1250 @ A3	November 2025	
Drawing No.	Revision	
25.11.05		