


**NOTES**  
 All dimensions must be checked on site and not scaled from this drawing. Any discrepancies shall be noted to the Contract Administrator immediately  
 © COPYRIGHT  
 This drawing is copyright and may not be altered, reproduced or used other than for the contract works for which it is issued without the express permission of Gaskell Construction Consultants LTD.

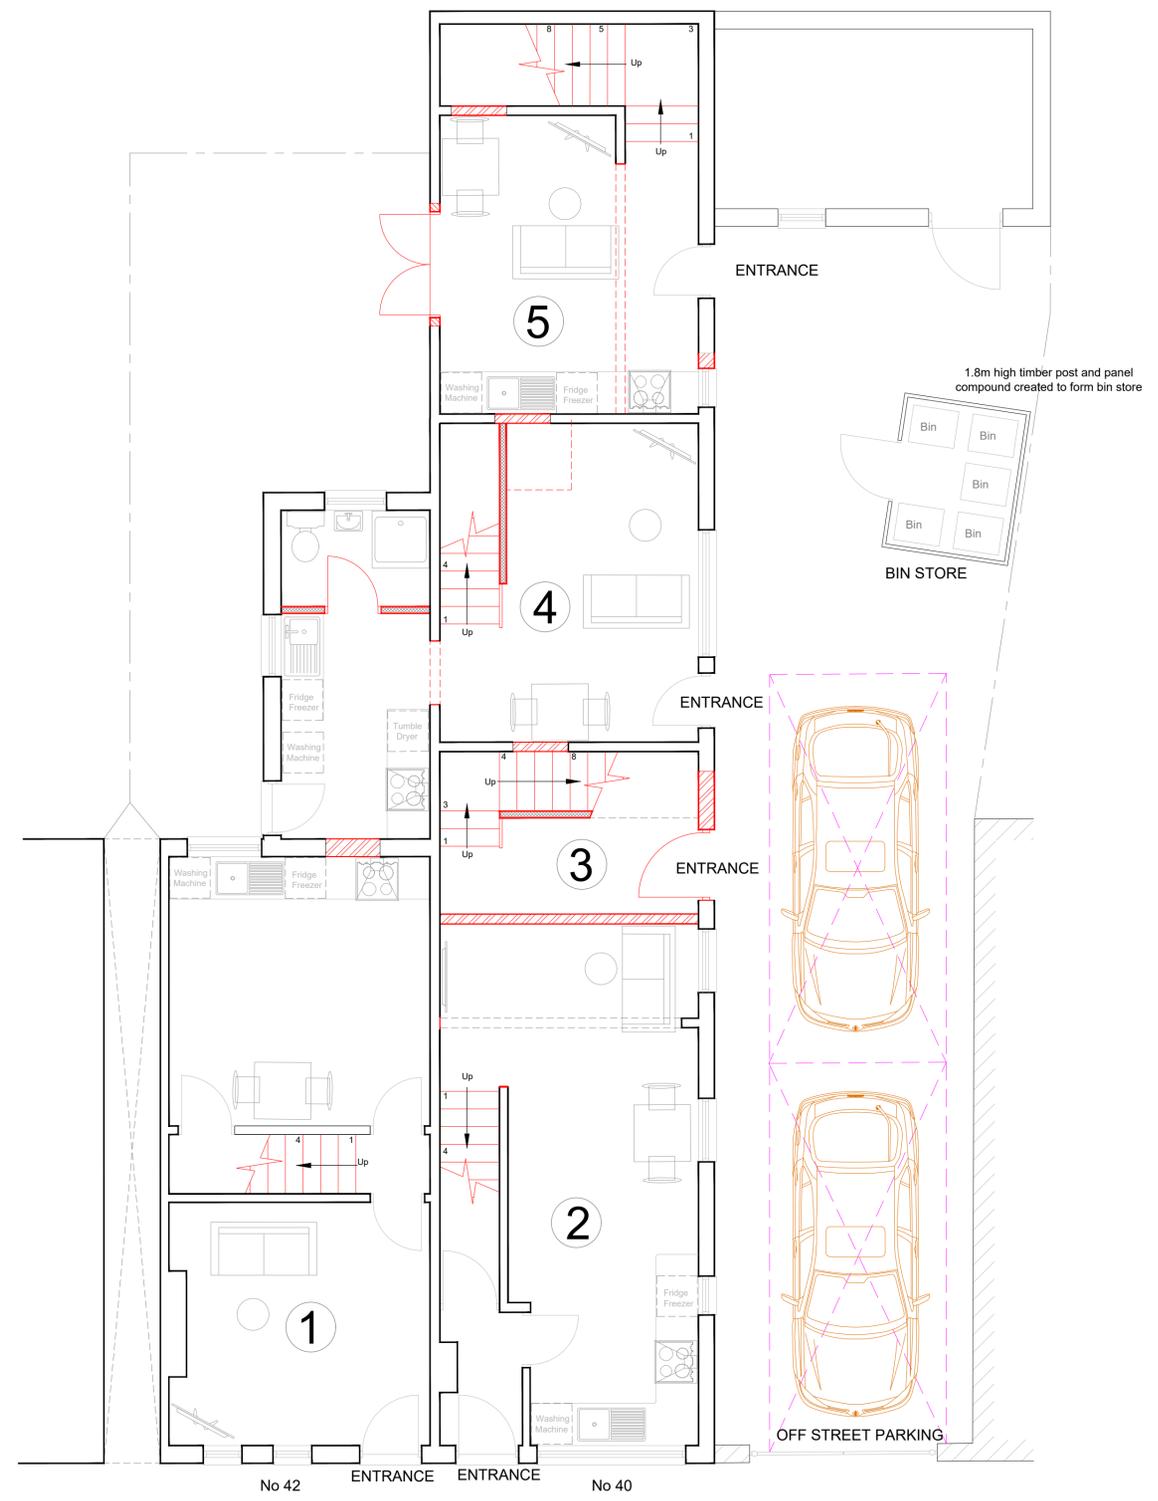

**Block Plan** Scale 1:50



B. Slight change to drawing titles 11.11.25  
 A. Amended to show latest layout plan 14.10.25  
 Amendment Date

*Project Title*  
**Proposed Conversion of  
 40 - 42 Ogle Street,  
 Hucknall, Nottingham..**

*Client*  
 K.B.L.

*Drawing Title*  
**Block Plan  
 As Proposed**

<i>Drawing Nr.</i>	GBS/2586/007			
For Construction	As Built	Planning	Tender	
Comm/Approval	Preliminary	Building Reg's	Contract	
<i>Date</i>	Oct 25	<i>Drawn</i>	TST	<i>Revision</i>
<i>Scale</i>	1:50 @ A1	<i>Checked</i>	SM	<b>B</b>

**Gaskell**  
 CONSTRUCTION CONSULTANTS  
 CHARTERED BUILDING SURVEYORS  
 Architectural Consultants  
 Chartered Quantity Surveyors  
 Project Managers  
 Construction Cost Consultants  
 Victoria House, 104 Mansfield Road, Nottingham. Tel: 0115 948 4744 Fax: 0115 959 9630  
 email: surveyor@gaskell.co.uk