
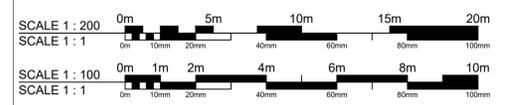
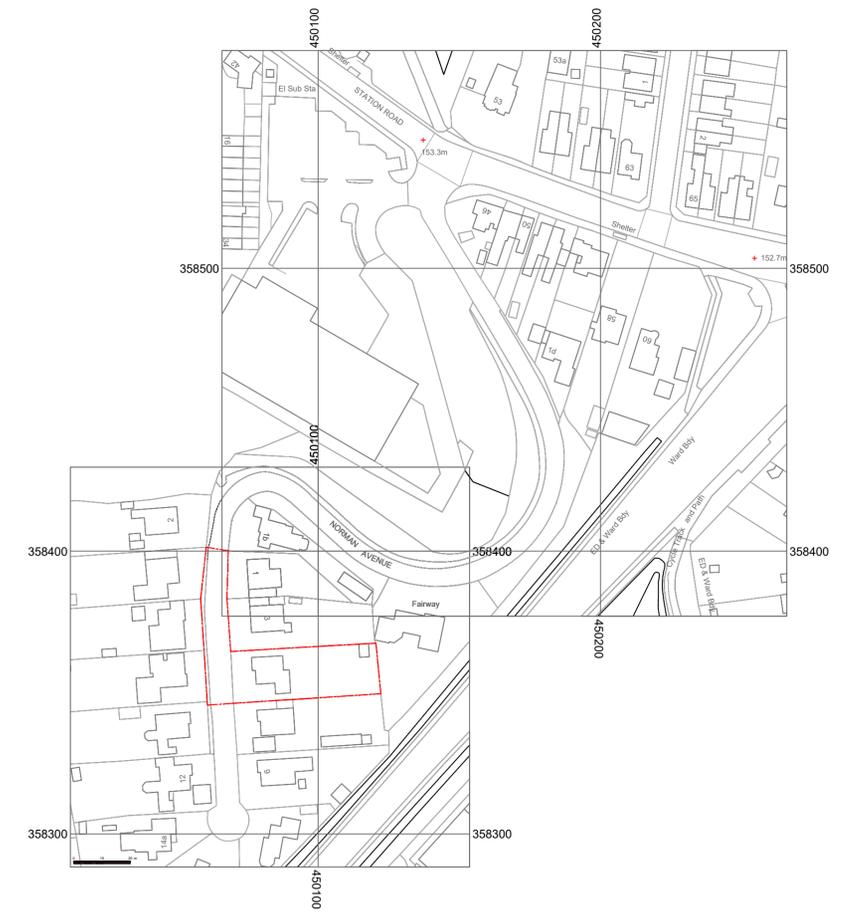
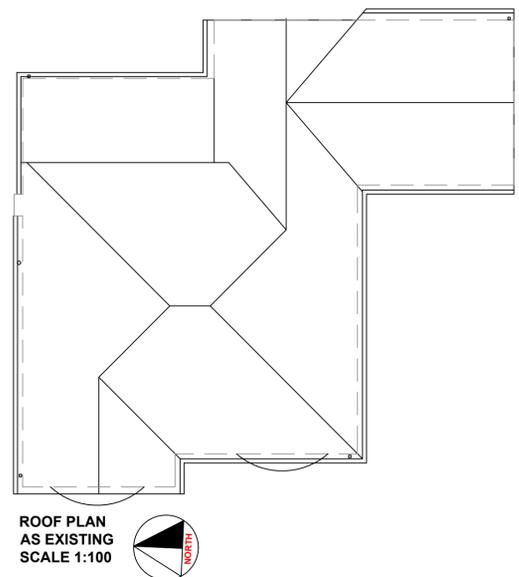


18/11/2025  
Ashfield District Council

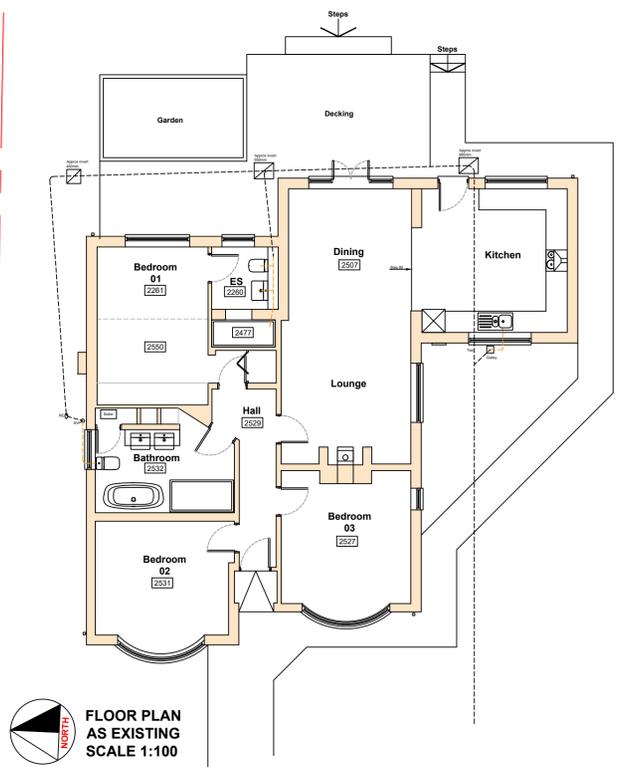

- Finishing materials: -
- BR - Facing brickwork Red.
  - Render - Stippled - cream
  - Roof - Clay plain tiles Terracotta
  - Windows / doors - UPVC White
  - Rain water goods and fascias / soffits - UPVC White.

PL4	11.11.25	PLANNING APPLICATION - RESUBMISSION - FIRST FLOOR	RCW
PL3	18.02.25	PLANNING APPLICATION - RESUBMISSION	RCW
PL2	02.01.24	RED LINE EXTENDED TO MEET ADOPTABLE HIGHWAY	RCW
PL1	04.12.23	PLANNING APPLICATION ISSUE	RCW
rev:	date:	description:	by:

**VERTICALEEDGE DESIGN**

CLIENT  
Mr & Mrs Brown

ADDRESS  
5 Norman Avenue  
Sutton In Ashfield  
Nottinghamshire  
NG17 5FZ

DRAWING  
Layout, Elevations, Site Block & Location As Existing

STATUS  
**GENERAL ISSUE**

DATE November 2023 SCALE as shown at A1

JOB No	DRAWING No	REVISION
VED744	01	PL4

VERTICAL EDGE DESIGN  
m: 07853 270155  
e: info@vertical edgedesign.co.uk  
www.vertical edgedesign.co.uk