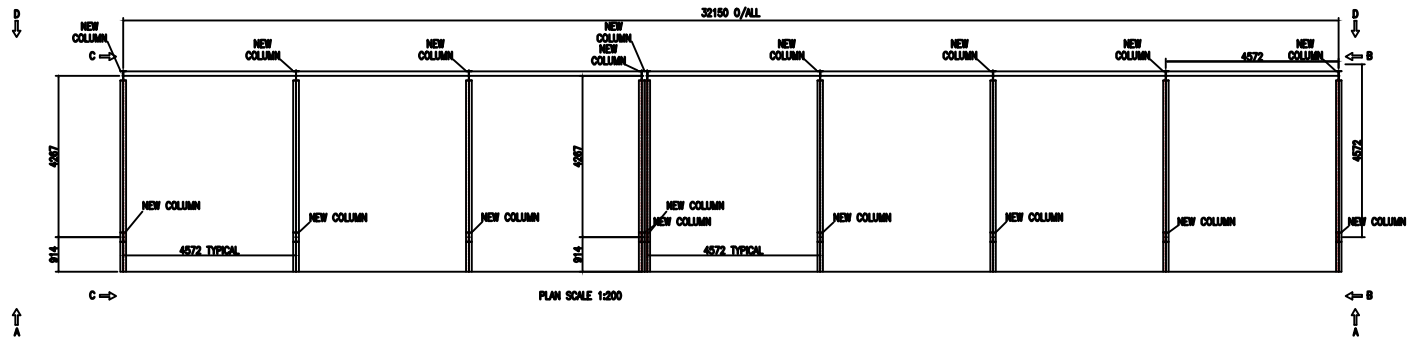
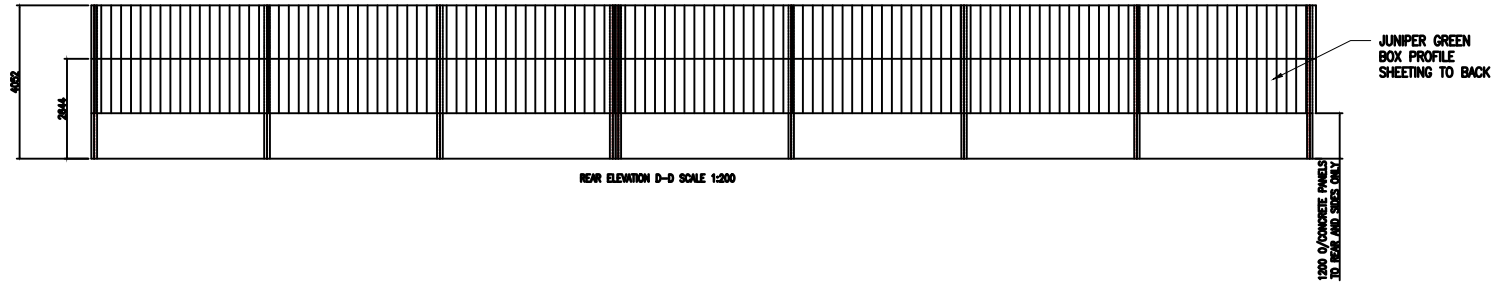


GRID REFERENCE
SK 47700 50524
EASTING 447701
NORTHING 350524
BUILDING TO COMPLY TO BS5502

Index	Date	Description	Author
		CONTRACT	
		FELLEY RANCH	
		DESCRIPTION	
		BARN PLAN	
DRAWN BY	DATE	SCALE	JOB No.
R.CAIN	20-05-2023	1:200 @ A4	18-052023
			DRG No.
			[A] - 03
			Rev.
			□