



Received by Ashfield District Council

24.11.2025

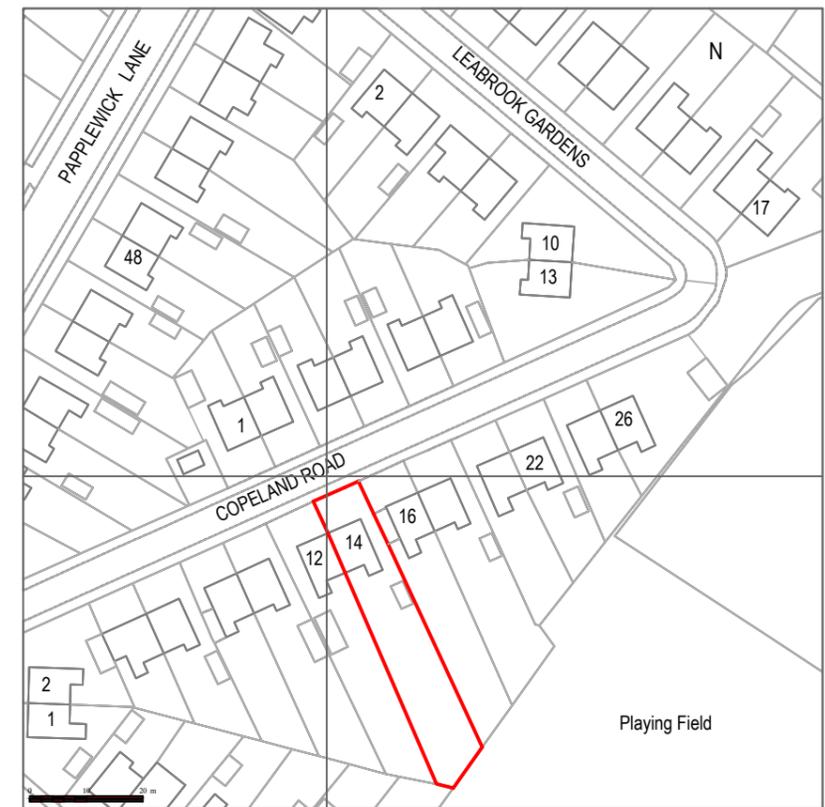

Streetwise
licence No 100047474

Site Location Plan (1:1250)

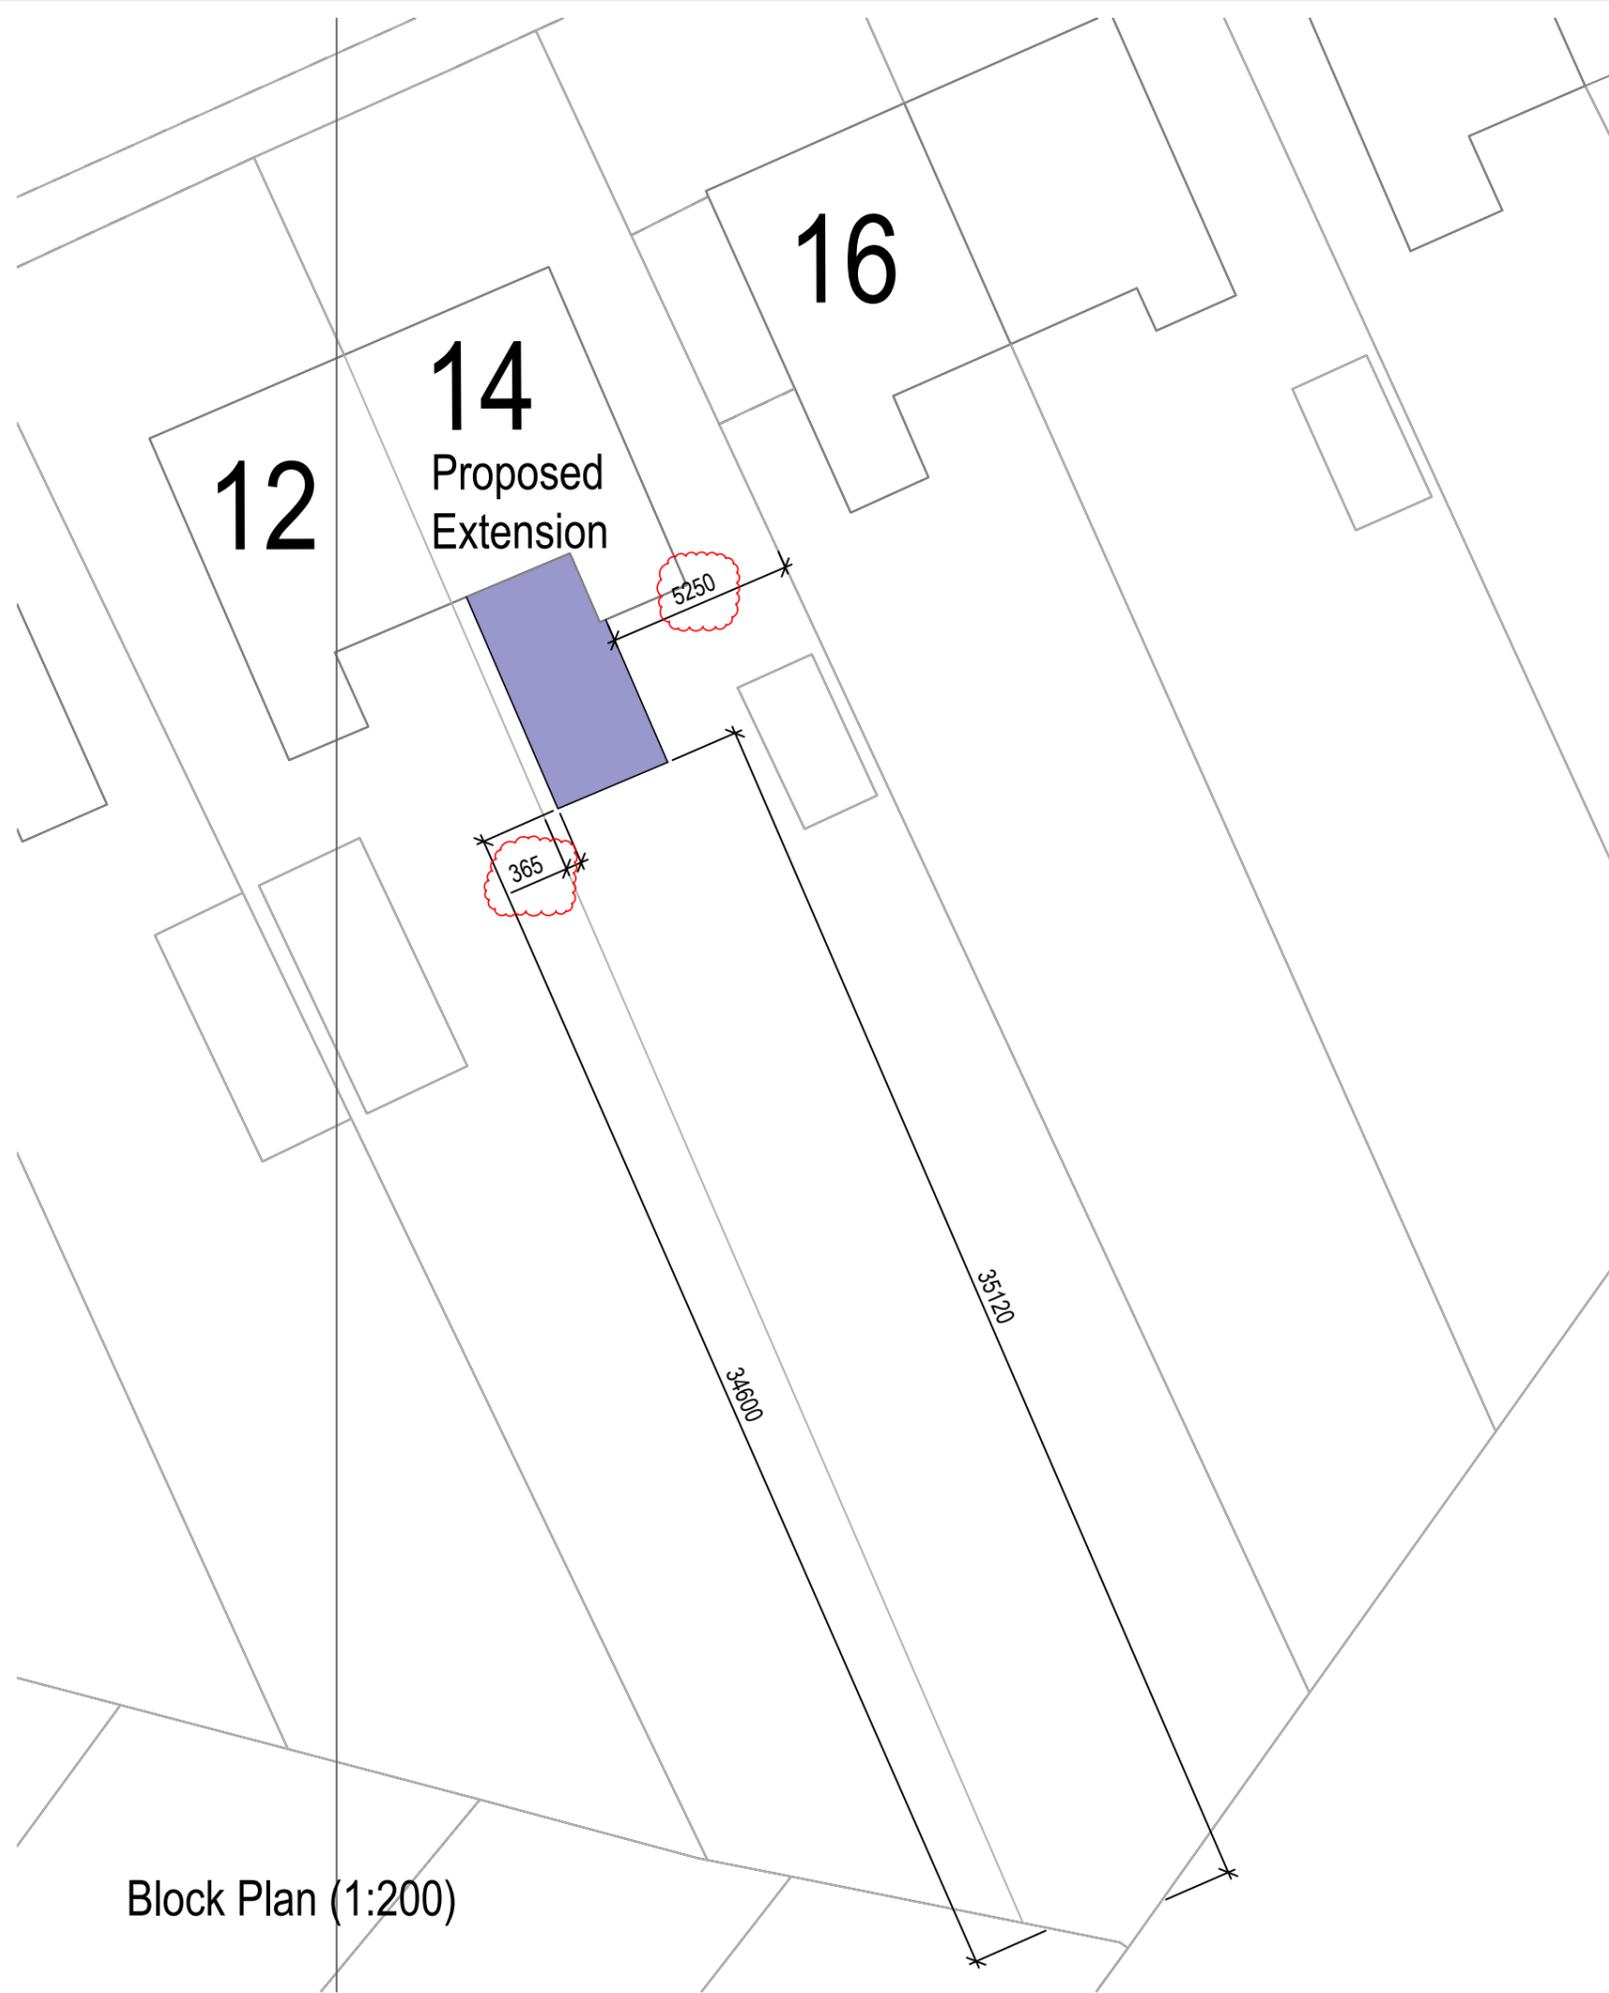

Block Plan (1:200)

M.I.C. DESIGN 7a Watnall Road, Hucknall,
BUILDING DESIGN SERVICES Nottingham, NG15 7LD
tel: 0115 9557991

Project	Mr & Mrs P Goodman	
	Proposed Ground Floor Rear Extension	
Location	14 Copeland Road, Hucknall, Nottingham NG15 8EB	
Title	Block & Location Plan	
Scale	Date	
1:200; 1:1250 @ A3	November 2025	
Drawing No.	Revision	
25.11.05	a - dimensions added	