


Received by Ashfield District Council
25.11.2025

Notes

All dimensions and setting out to be verified on site and all discrepancies please refer to the drawing department



Rev: _____ Date: _____ Description: _____

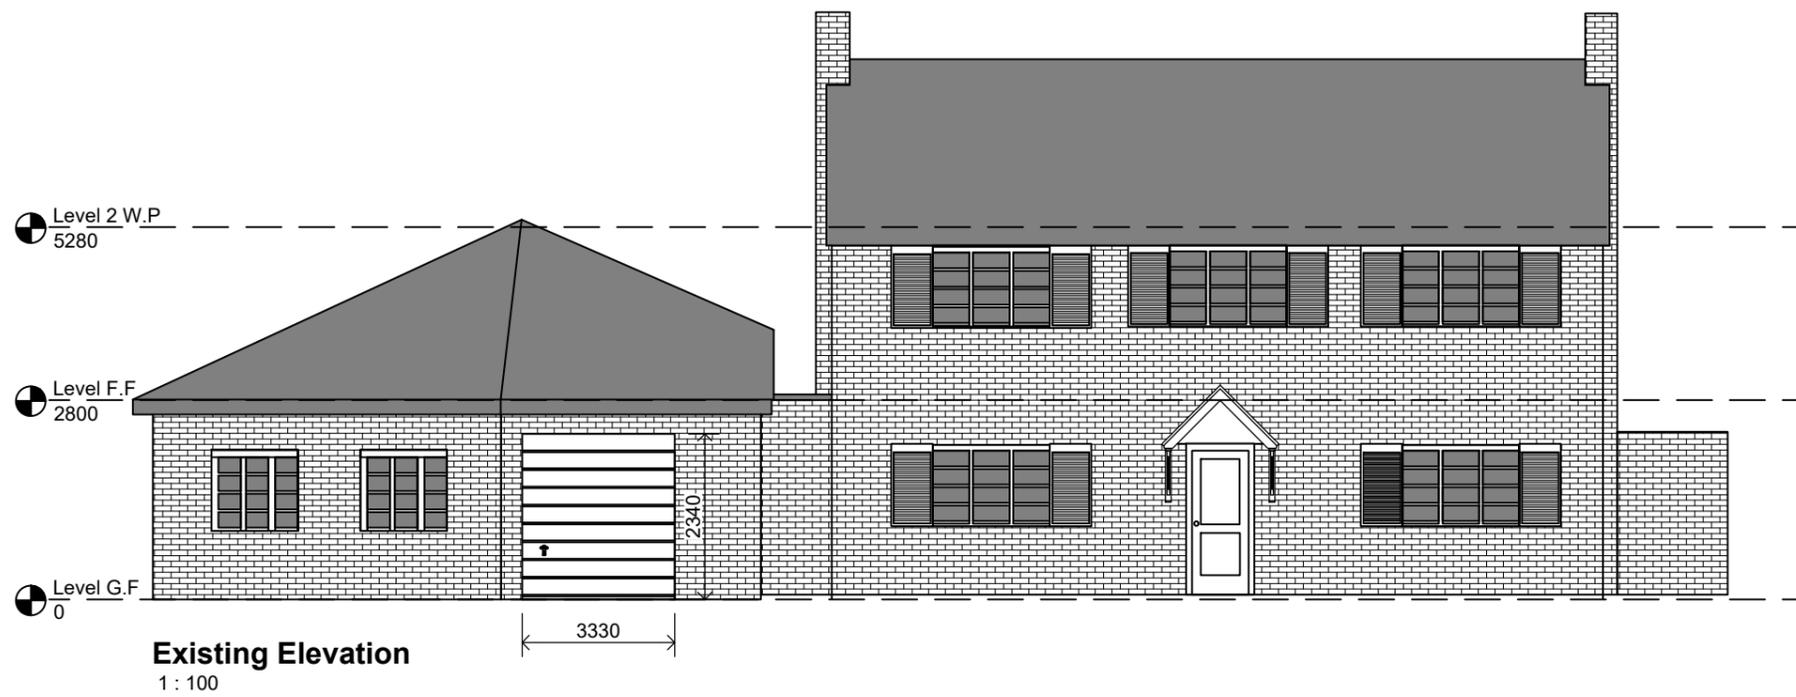

CLIENT: _____

Hood _____

PROPERTY NAME: _____

1 Beck Lane, Sutton in Ashfield

DRAWING NUMBER: _____

None

DRAWING NAME: _____

Elevations

STATUS: _____

PLANNING

REV: _____ SCALE: _____ DATE: _____

B 1:100 21.11.2025

DRAWN: _____ CHKD: _____

N/A N/A

MILLIMETRES 1000 0 5000 10000 15000 MILLIMETRES



SCALE 1:100