


Red hatching denotes parts to be demolished  
 Red dashing denotes parts to be closed off

### Existing First Floor

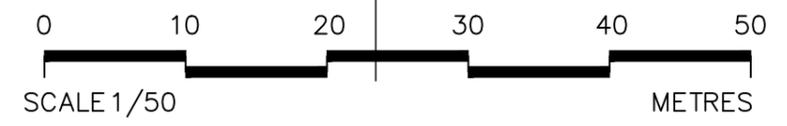

ALL DIMS IN MILLIMETERS UNLESS NOTED OTHERWISE DO NOT SCALE EXCEPT FOR PLANNING PURPOSES IF IN DOUBT - ASK  THIS DRAWING IS CONFIDENTIAL AND IS THE PROPERTY OF KEENAN PROJECT DESIGNS LTD © COPYRIGHT	KEENAN PROJECT DESIGNS	<b>KEENAN PROJECT DESIGNS</b> 08002335787 INFO@KEENANPROJECTDESIGNS.COM WWW.KEENANPROJECTDESIGN.COM		CLIENT: Rachael Holland	DATE: 9/12/2020	DRAWN BY: Valentin Pelovski	SCALE: 1:50@A3 1:25@A1
		ADDRESS: 2 Woodlands Way, Sutton in Ashfield, NG17 1HL		DRAWING NO: 529 - 3	REV D		