


Proposed First Floor

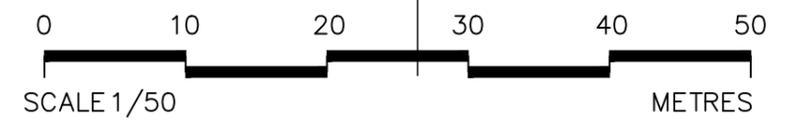

ALL DIMS IN MILLIMETERS UNLESS NOTED OTHERWISE
DO NOT SCALE EXCEPT FOR PLANNING PURPOSES
IF IN DOUBT - ASK

THIS DRAWING IS CONFIDENTIAL AND IS THE
PROPERTY OF KEENAN PROJECT DESIGNS LTD
© COPYRIGHT

KEENAN
PROJECT
DESIGNS

KEENAN PROJECT DESIGNS
08002335787
INFO@KEENANPROJECTDESIGNS.COM
WWW.KEENANPROJECTDESIGN.COM

| | | | |
|-----------------------------------------------------------|--------------------|--------------------------------|------------------------------|
| CLIENT: Rachael Holland | DATE: 9/12/2020 | DRAWN BY: Valentin Pelovski | SCALE: 1:50@A3 1:25@A1 |
| ADDRESS: 2 Woodlands Way, Sutton in Ashfield, NG17 1HL | | DRAWING NO: 529 - 4 | REV D |