
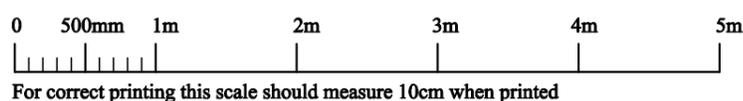


NOTE: All electrical work required to meet the requirements of Part P (electrical safety 2013 Edition) in England must be designed, installed, inspected and tested by a qualified installer.

ELECTRICAL SYMBOLS

-  INCANDESCENT LIGHT FITTING CEILING OUTLET
-  ONE WAY SWITCH
-  TWO WAY SWITCH
-  INTERMEDIATE SWITCH
-  PULL SWITCH
-  UNSWITCHED SOCKET OUTLET
-  SWITCHED SOCKET OUTLET
-  MULTIPLE SWITCHED SOCKET OUTLET
-  20A D.P. SWITCH WITH FLEX OUTLET

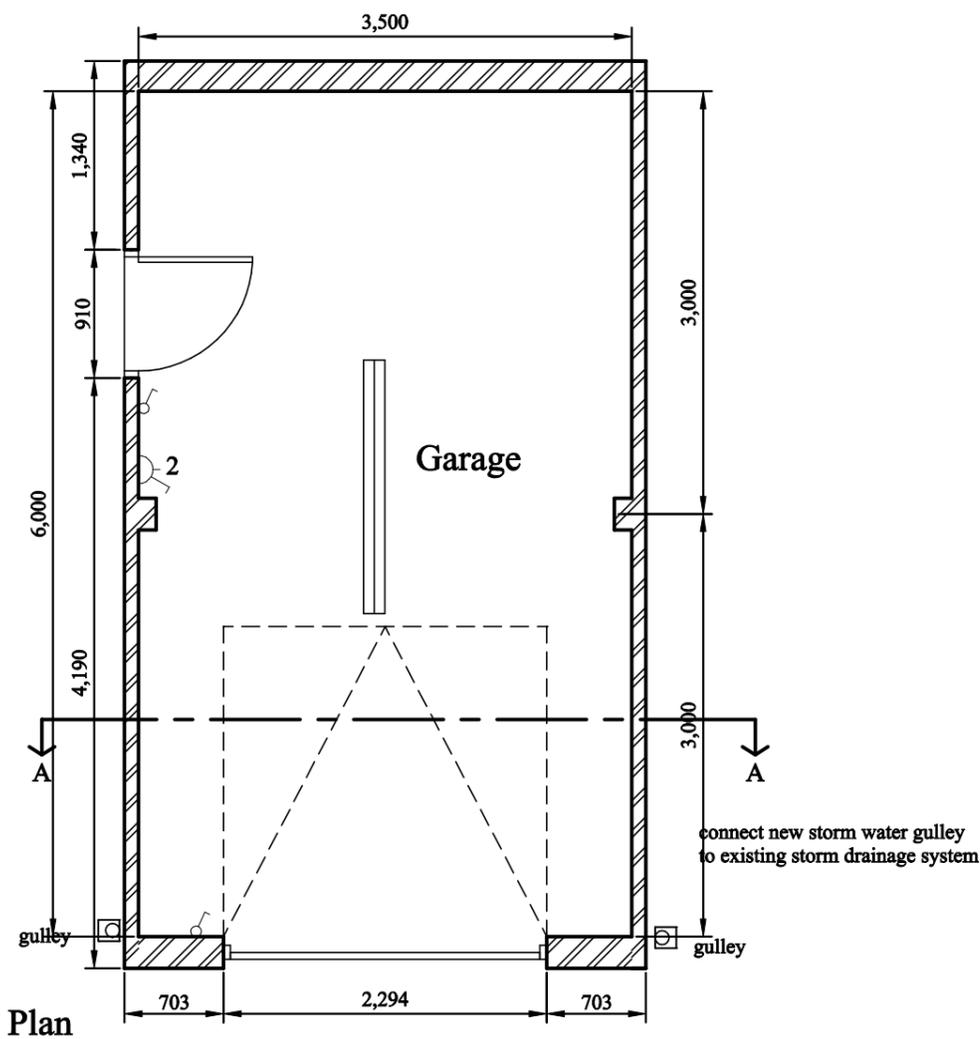

GaragePlans.co.uk	
<small>1 Thorndale Road North, Hillsborough Road, Carryduff, Belfast BT8 8HY Mobile: 077 2007 7465 Email: info@garageplans.co.uk Website: www.garageplans.co.uk</small>	
<p>Standard Garage 3.5m x 6m (3.7m x 6.44m Externally) Plan Set No 3560A30HSBT</p>	<p>Rachael Holland 2 Woodlands Way Nottinghamshire NG17 1HL</p>
Scale: 1:50	Serial No: 263301102579A
Sheet No: 1 of 3	