


Received by Ashfield District Council  
 28.11.2025

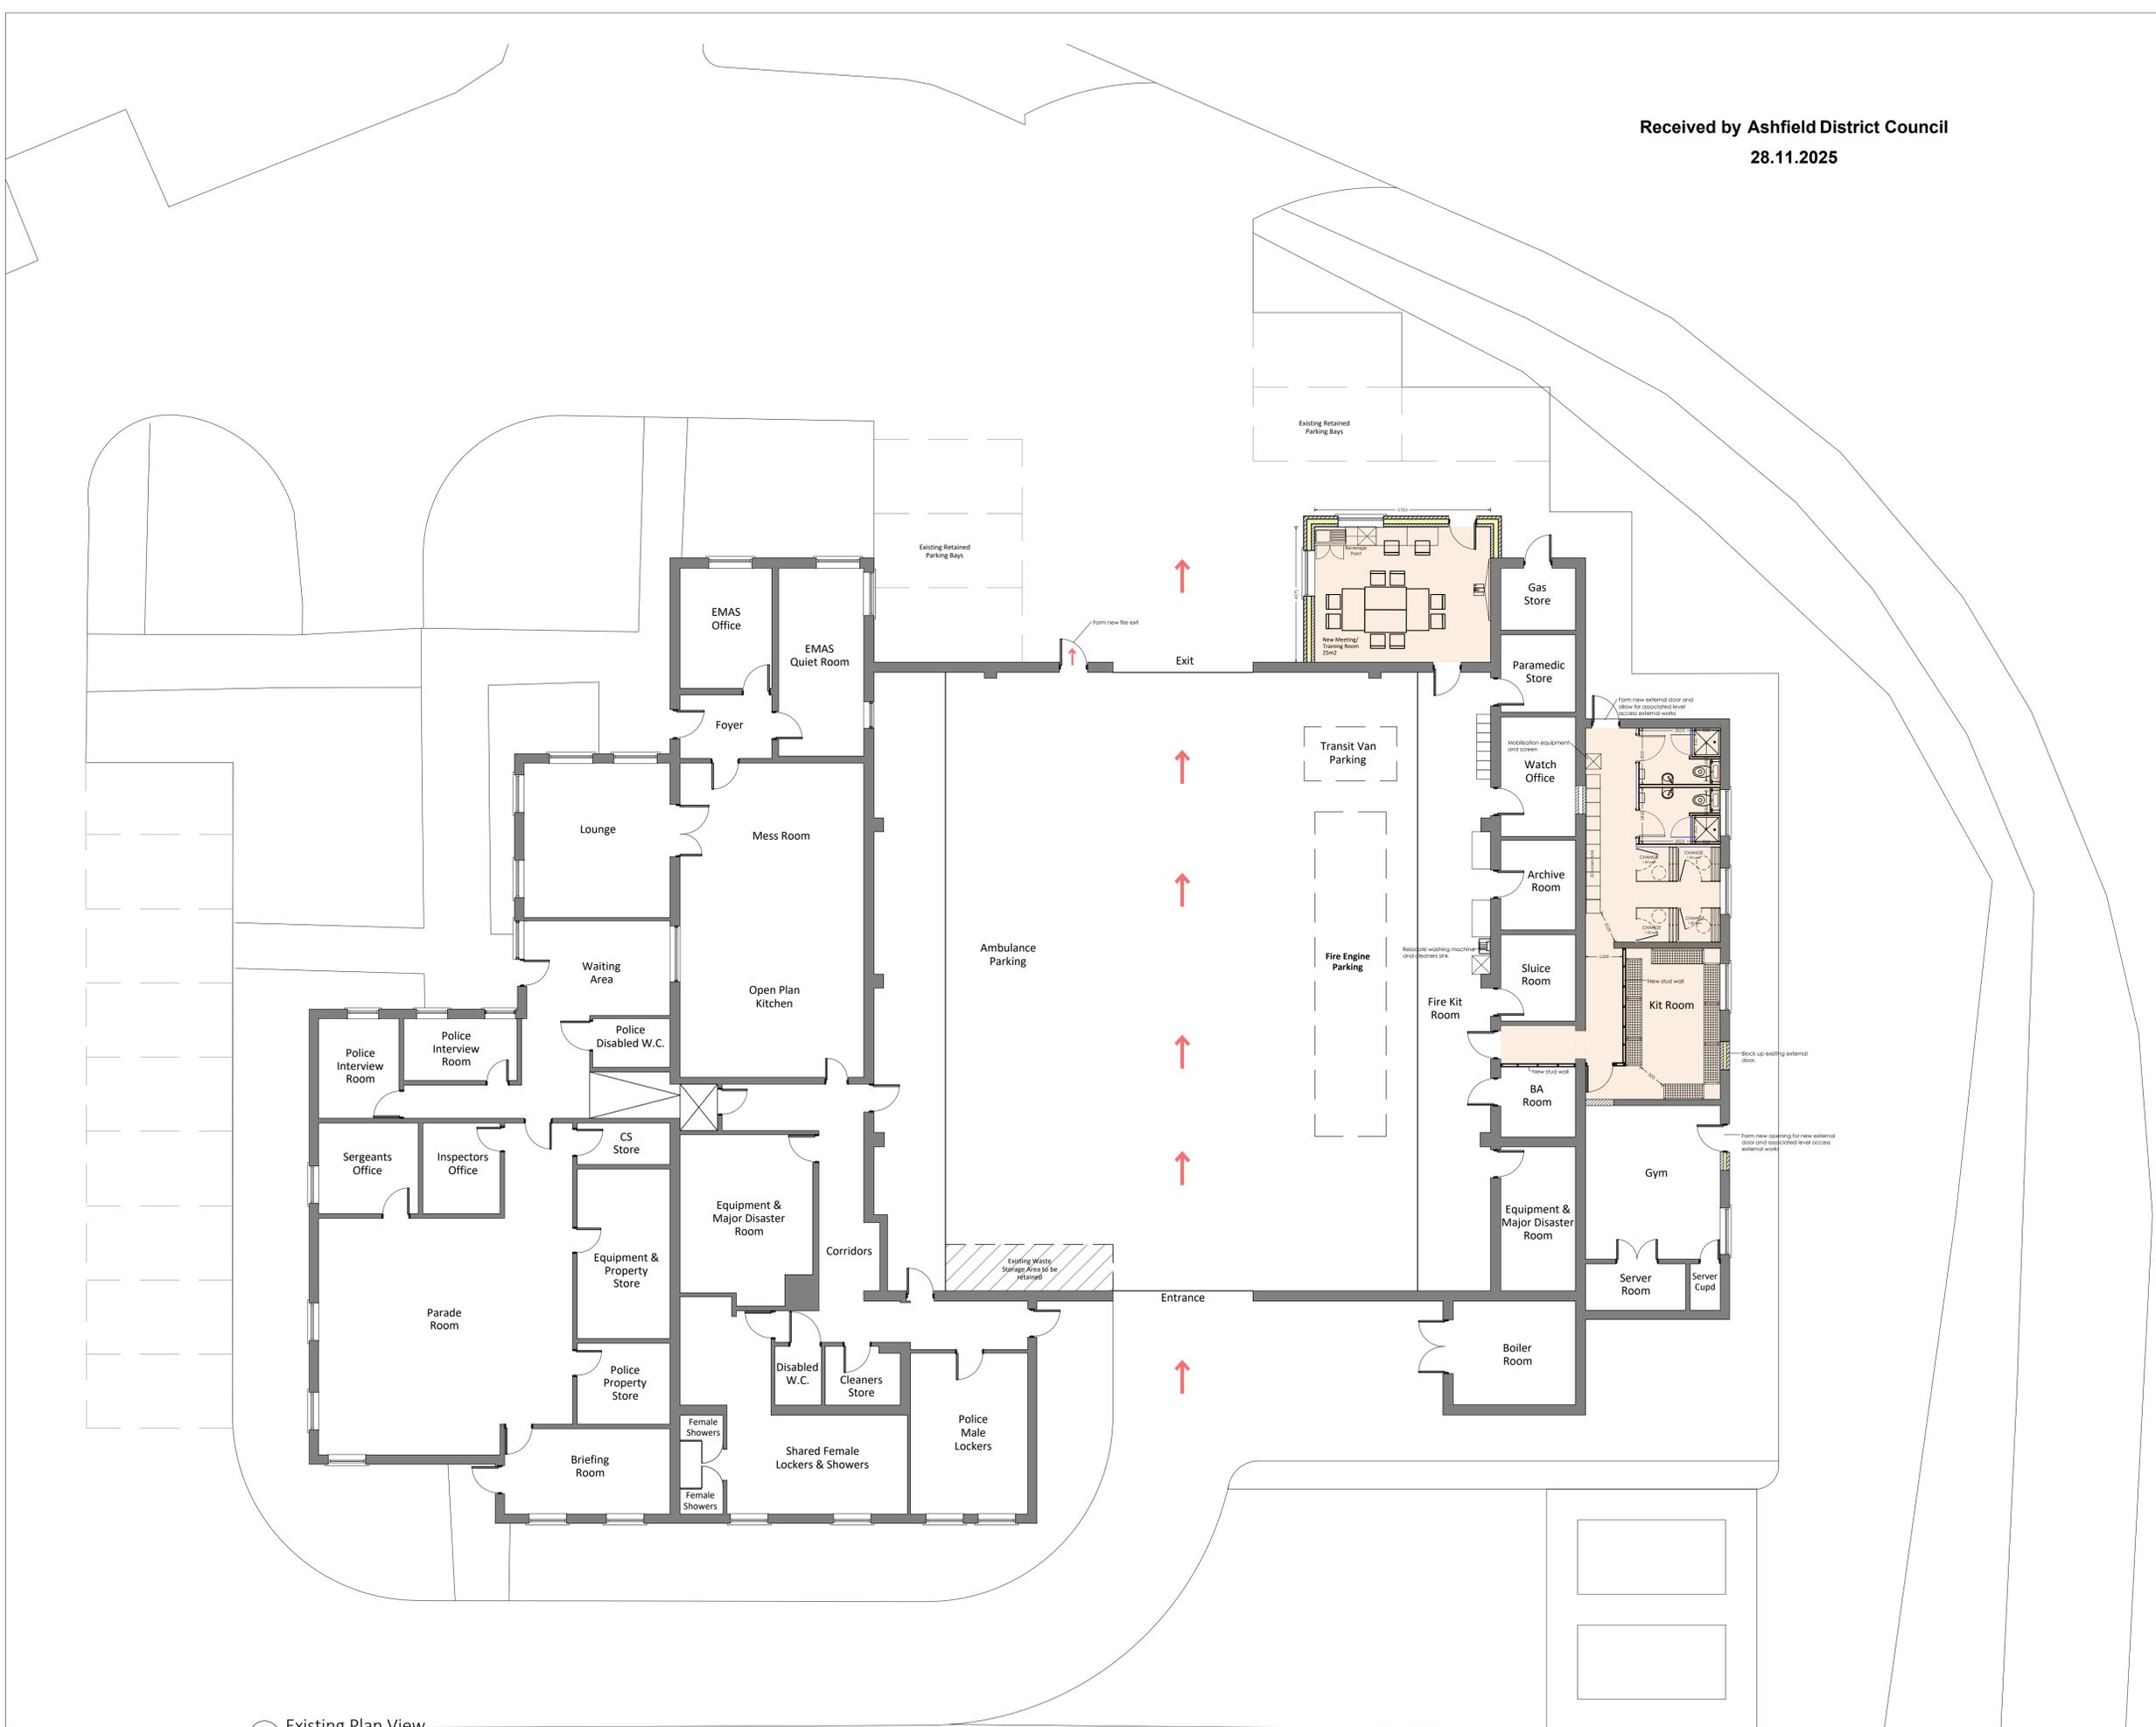

Existing Plan View  
 1:100

Revision	Date	Details	Revised By



A DIVISION OF LINDUM GROUP LTD.  
 LINDUM BUSINESS PARK, STATION ROAD,  
 NORTH HYKEHAM, LINCOLN, LN6 3QX  
 tel: 01522 500300  
 e-mail: bms@lindumgroup.co.uk  
 web: www.lindumgroup.com

CLIENT  
 Nottinghamshire Fire And Rescue

PROJECT  
 Hucknall Fire Station - Proposed Extension

DRAWING  
 Existing Plan

DATE  
 Nov 2025 SCALE  
 As Shown

DRAWN  
 IJH CHECKED - SIZE  
 A1

DRAWING NUMBER  
 31468 753 101 REVISION  
 -

