


LEGEND	
	Application site boundary
	Ownership site boundary
	Green hedge
	Access gate

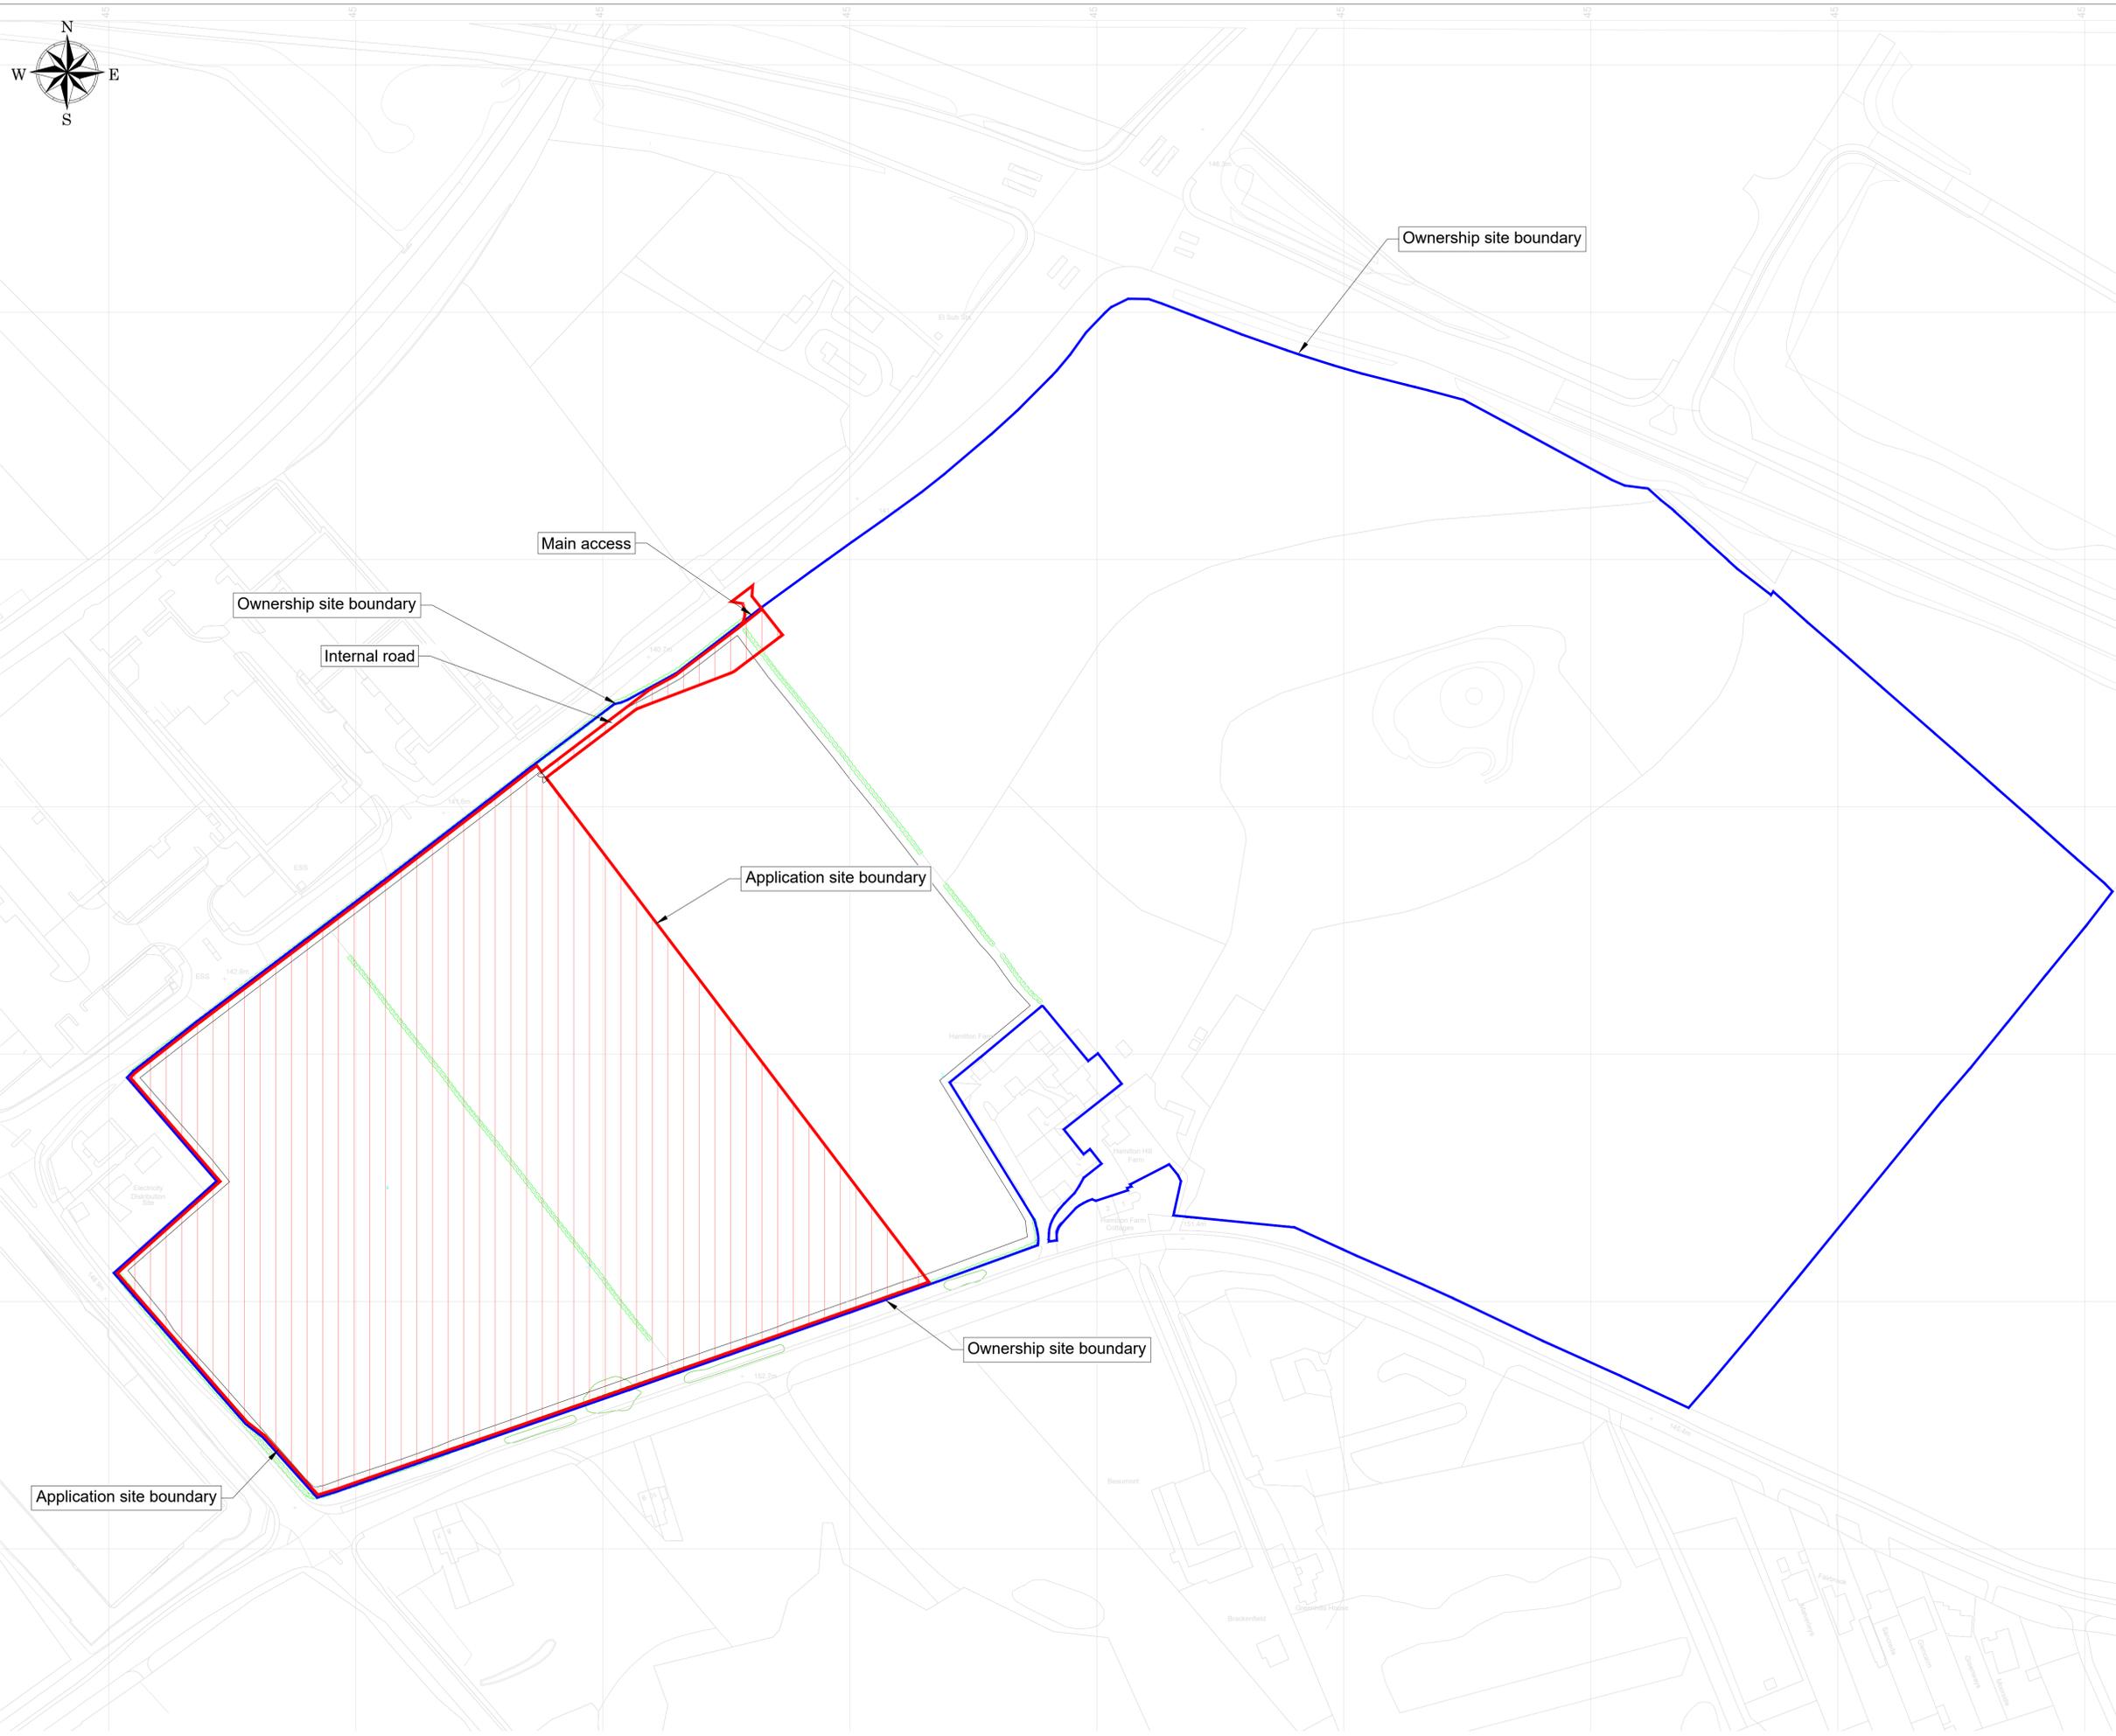

Project: Hamilton Solar Farm			
Drawing name: Site Location Plan			
ID:	2115_01	Drawn:	REN
R 03	Red line area modified		11/2025
R 02	Revised red line area		05/2025
R 01	First Issue		02/2025
Revision	Description	Date	
Electrical	Preliminary Design	Format: A1	Scale: 1:1250
		Sheet No:	01/01

Client: REPD
Floor 6, Two Kingdom Street, Paddington, London, W2 6BD
office@repd.co.uk
www.repd.co.uk

RENERGY engineering
14 B F, Kulev str, 1407 Sofia, Bulgaria
info@renergy-bg.com
www.renergy-bg.com



This drawing may not be reproduced or be made available to third person or competing companies without Renergy permission. The reproduction, distribution and utilization of this document as well as the communication of its contents without explicit authorization is prohibited. Offenders will be held liable and can find up to 50% of the project cost. Variations in design can occur to site conditions.