
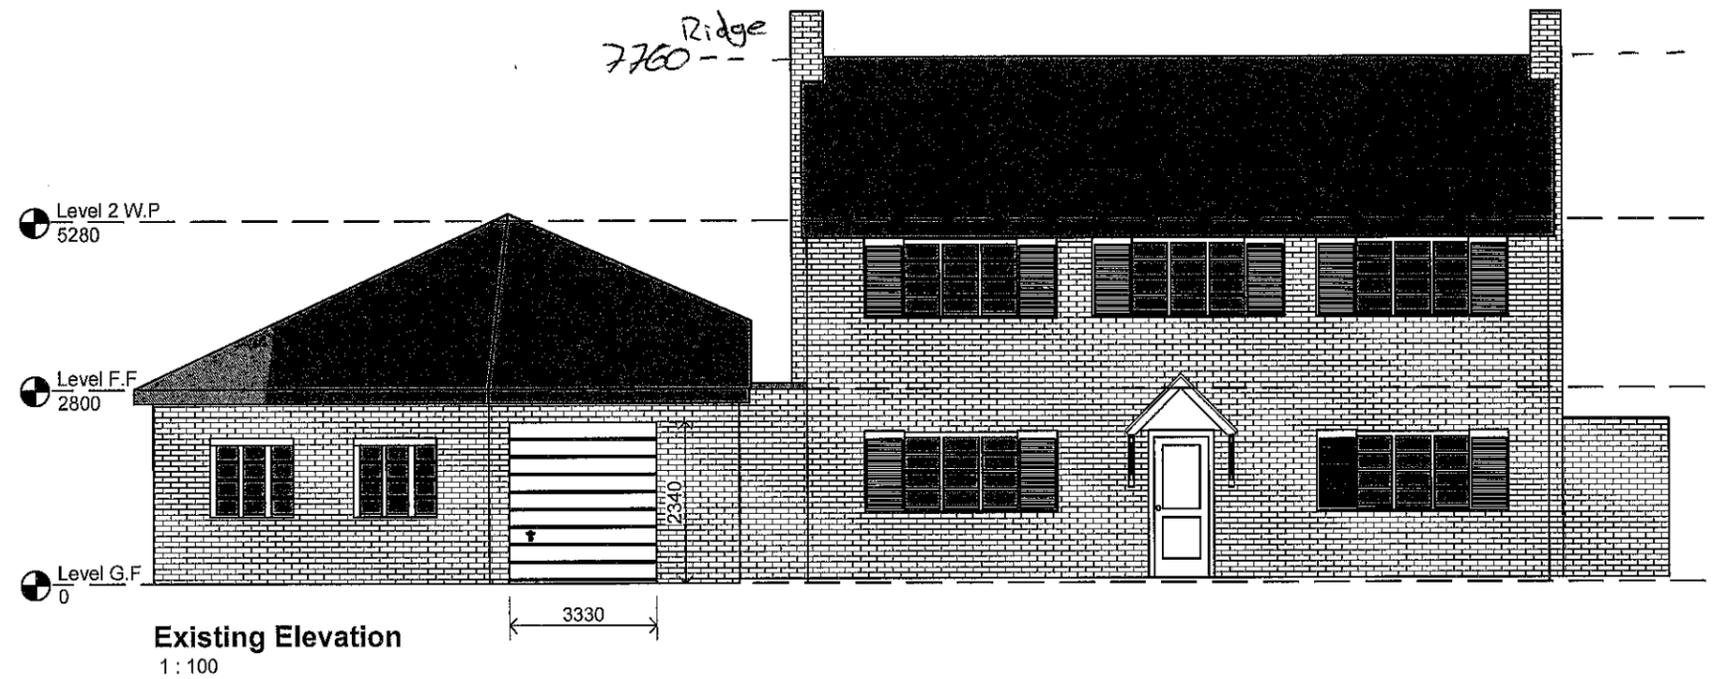


10.12.2025

Notes

All dimensions and setting out to be verified on site and all discrepancies please refer to the drawing department

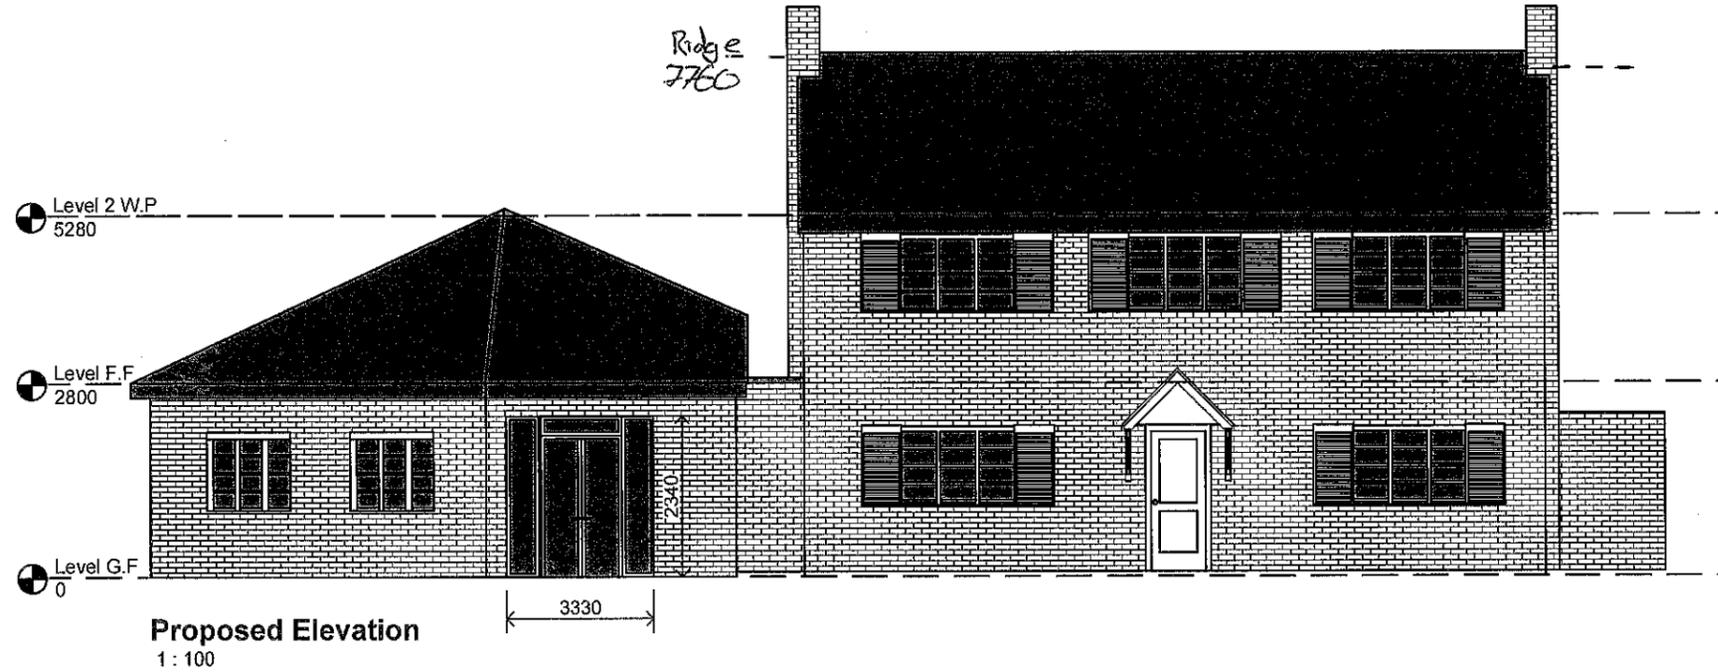

MILLIMETRES 1000 0 5000 10000 15000 MILLIMETRES



SCALE 1:100

Rev: Date: Description:

CLIENT:

Hood

PROPERTY NAME:

1 Beck Lane, Sutton in Ashfield

DRAWING NUMBER:

None

DRAWING NAME:

Elevations

STATUS:


PLANNING

REV: SCALE: DATE:

B 1:100 21.11.2025


DRAWN: CHKD:

N/A N/A

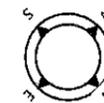

Notes

All dimensions and setting out to be verified on site and all discrepancies please refer to the drawing department

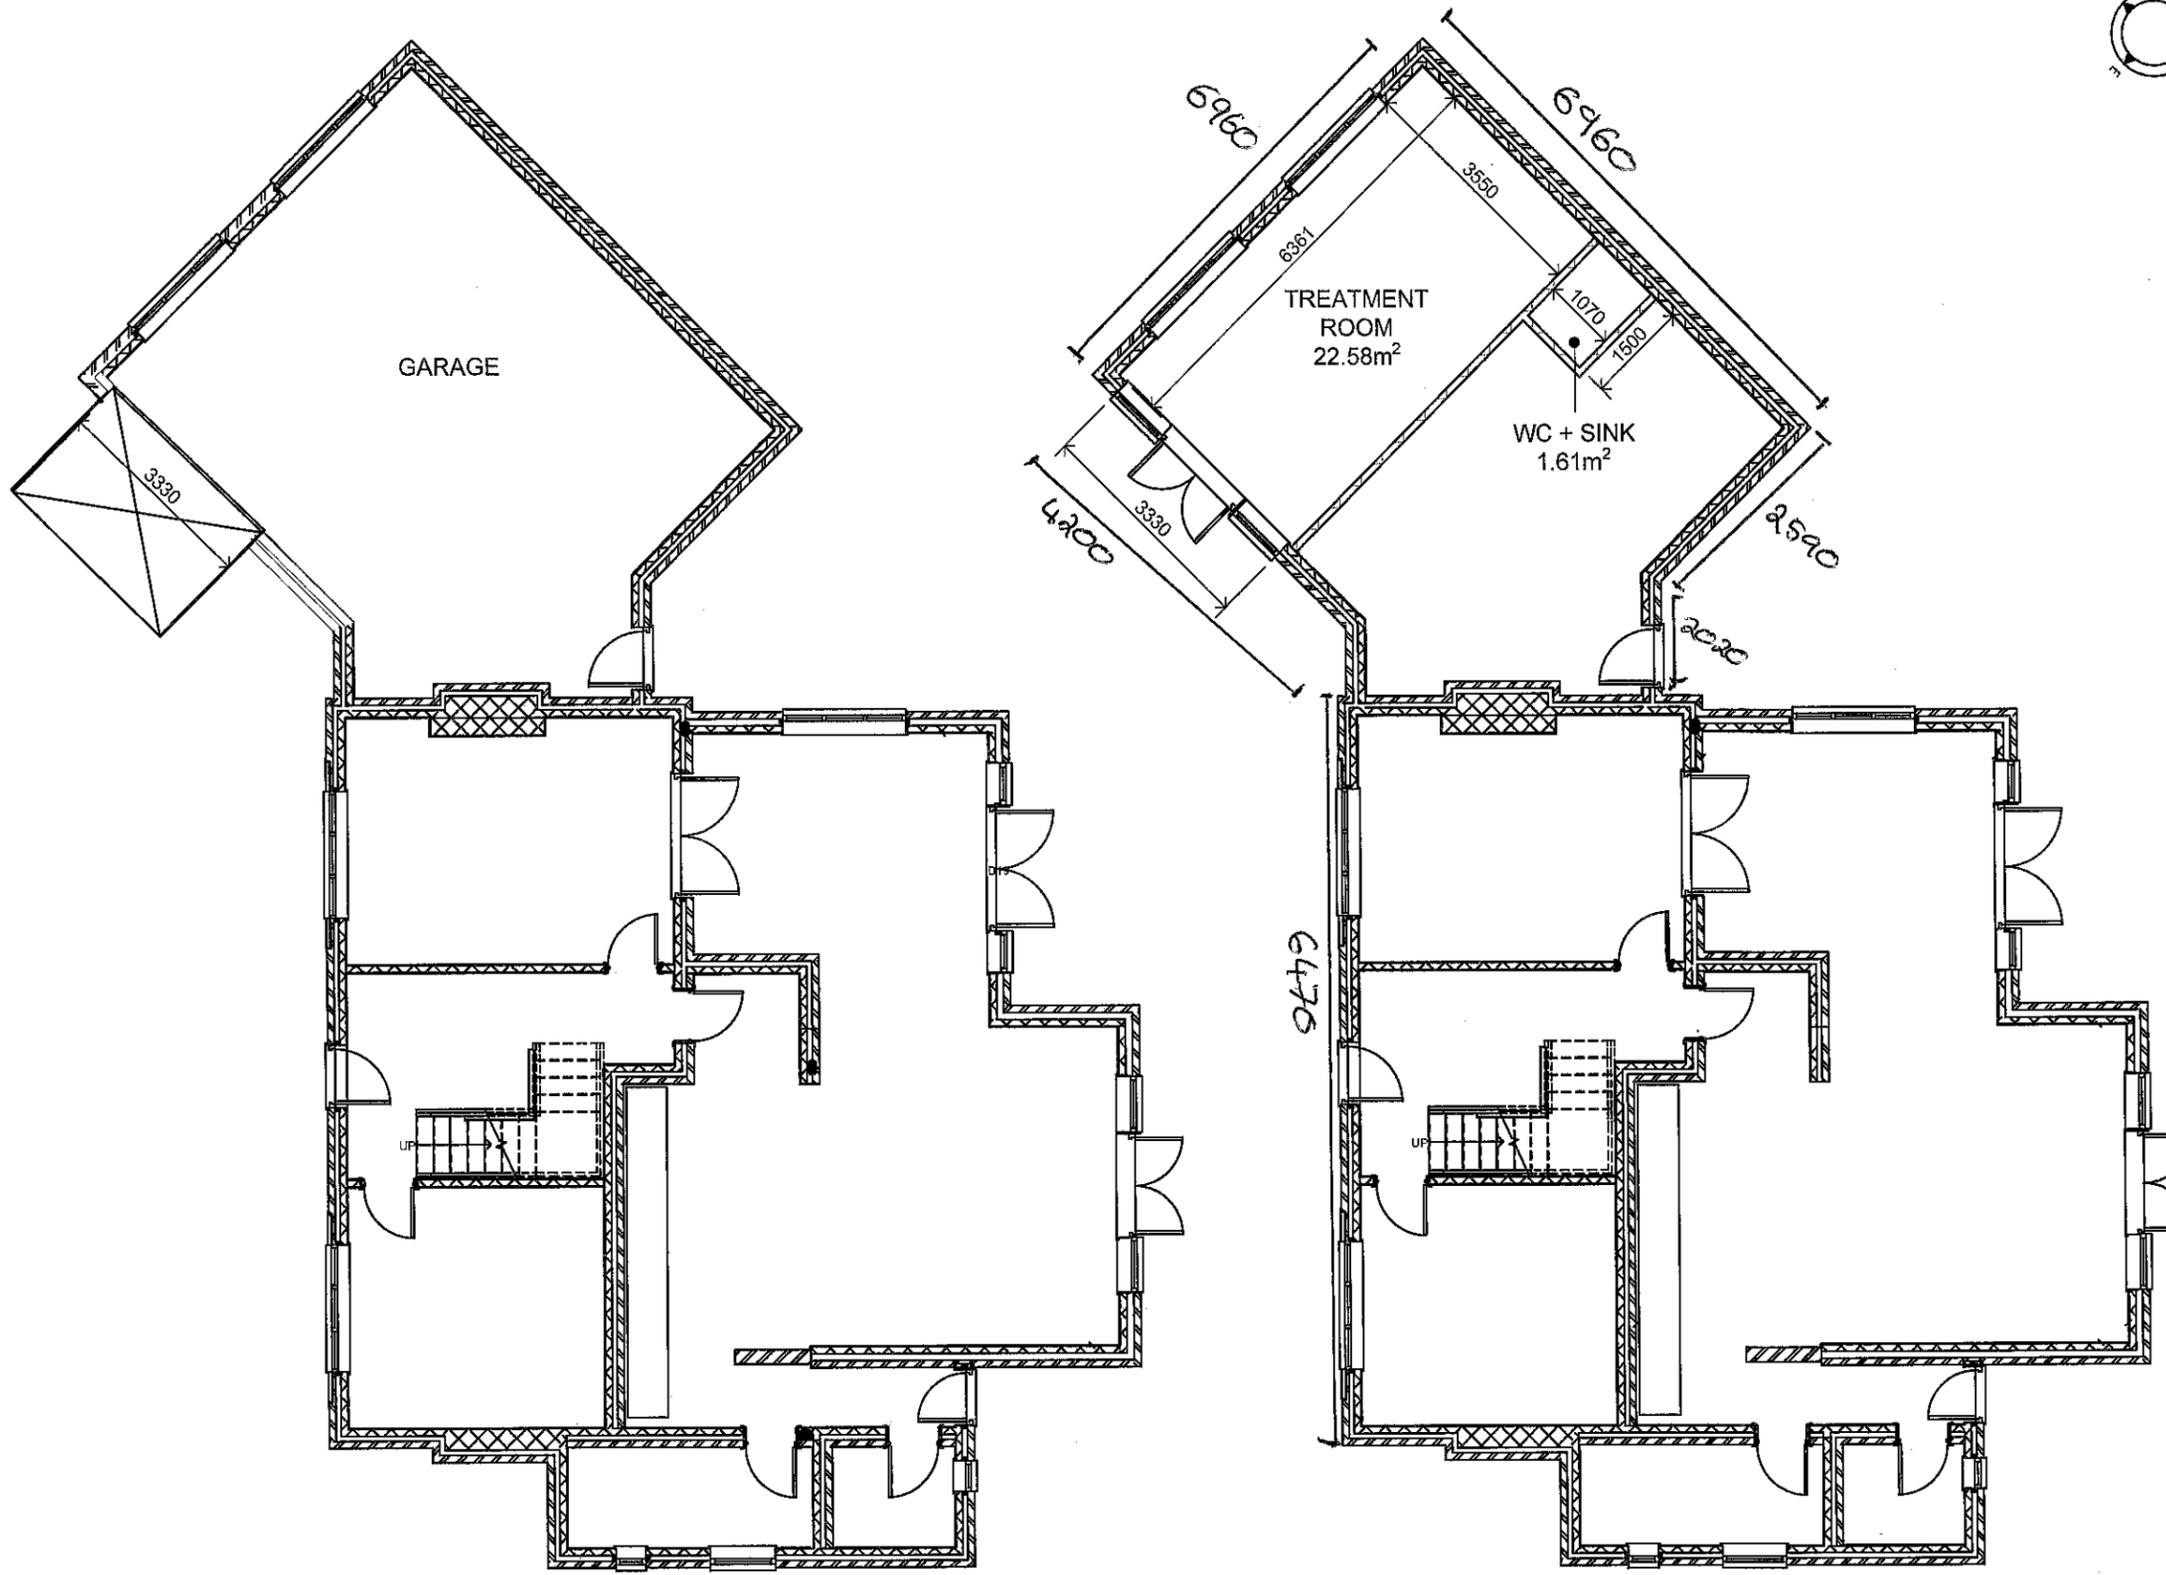

Level 0 G.F Existing
1:100

Level 0 G.F Proposed
1:100

MILLIMETRES 1000 0 5000 10000 15000 MILLIMETRES



SCALE 1:100

Rev: Date: Description:

CLIENT:

Hood

PROPERTY NAME:

1 Beck Lane, Sutton in Ashfield

DRAWING NUMBER:

None

DRAWING NAME:

Plans

STATUS:

PLANNING

REV:	SCALE:	DATE:
B	1:100	21.11.2025

DRAWN: CHKD:

N/A N/A