



NOTES
 All dimensions must be checked on site and not scaled from this drawing. Any discrepancies shall be noted to the Contract Administrator immediately
 © COPYRIGHT
 This drawing is copyright and may not be altered, reproduced or used other than for the contract works for which it is issued without the express permission of Gaskell Construction Consultants LTD.

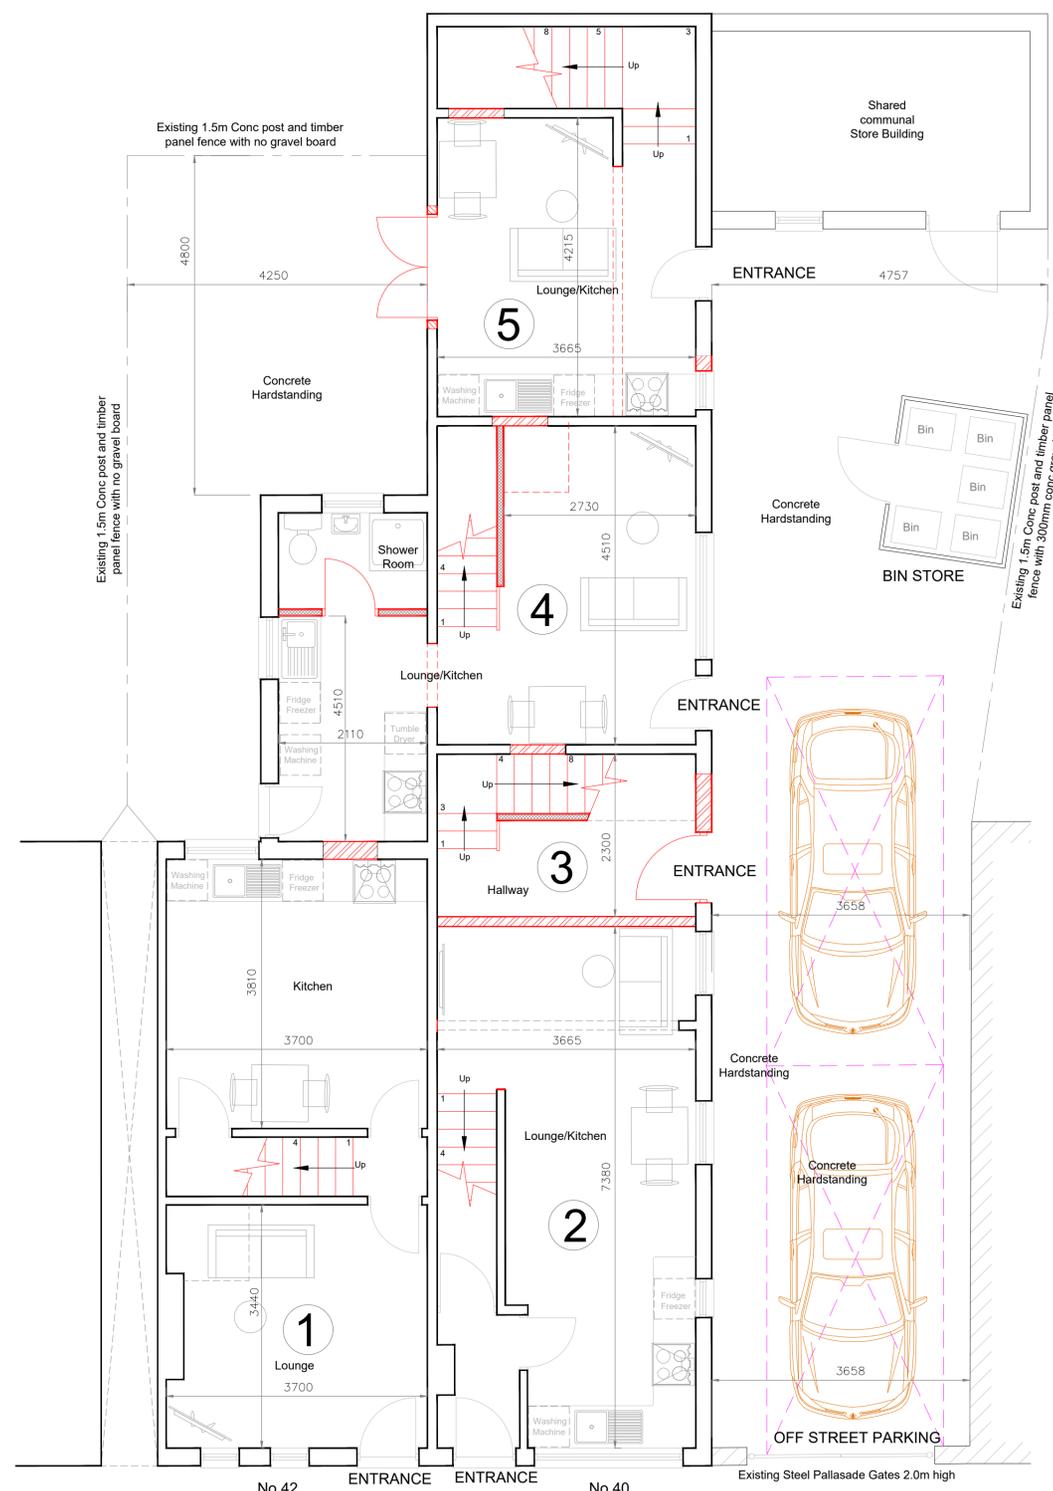


Ground Floor Block Plan Scale 1:50

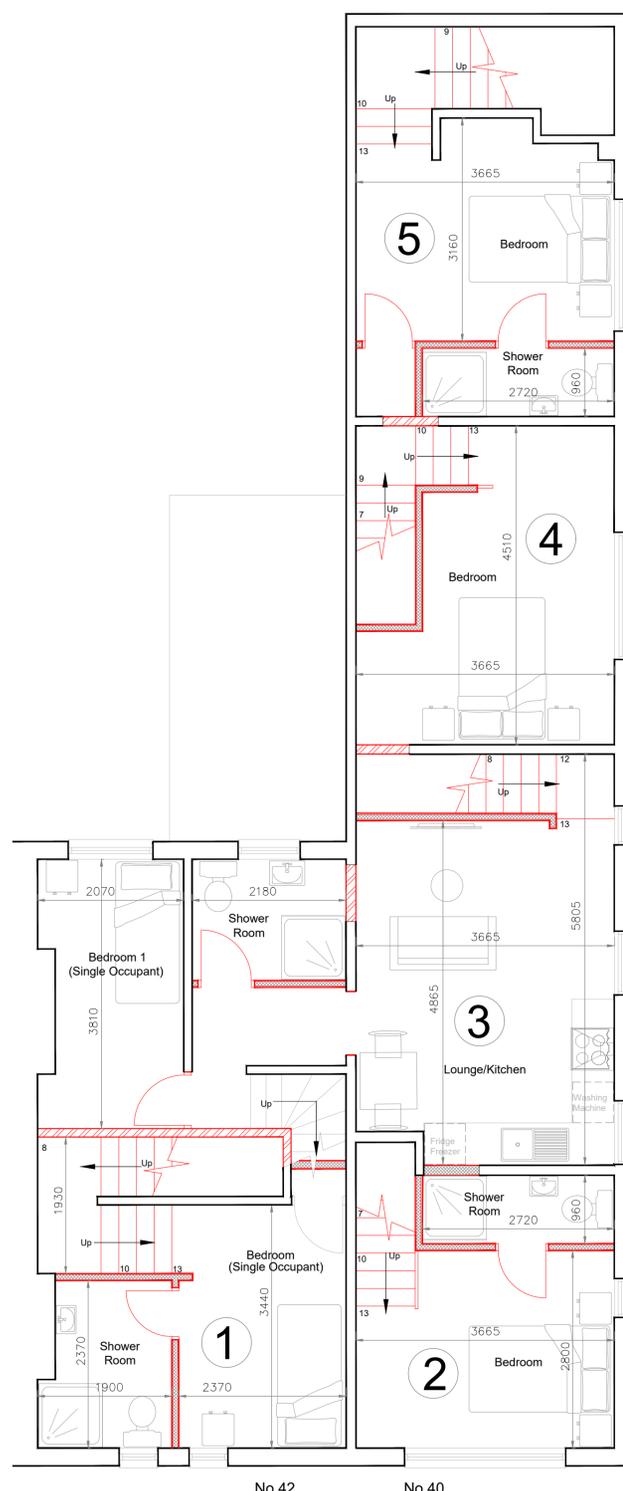


First Floor Block Plan Scale 1:50

Studio's Total Floor Areas.

- Studio 1 - 48.8m²
- Studio 2 - 41.5m²
- Studio 3 - 62.0m² - 2 bed
- Studio 4 - 43.3m²
- Studio 5 - 40.4m²

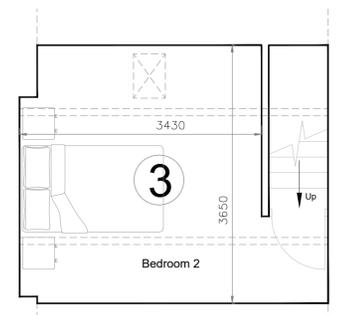

Second Floor Block Plan Scale 1:50

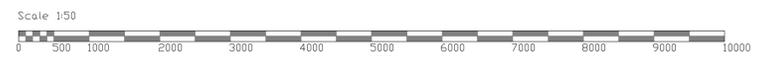

D. First floor added and critical dims to both	09.12.25
C. Afts to Planning officers requests	21.11.25
B. Slight change to drawing titles	11.11.25
A. Amended to show latest layout plan	14.10.25
Amendment	Date

Project Title	
Proposed Conversion of 40 - 42 Ogle Street, Hucknall, Nottingham..	
Client	
K.B.L.	
Drawing Title	
Block Plans As Proposed	

Drawing Nr.	GBS/2586/007		
For Construction	<input type="checkbox"/> As Built	<input type="checkbox"/> Planning	<input type="checkbox"/> Tender
Comm'l/Approval	<input type="checkbox"/> Preliminary	<input checked="" type="checkbox"/> Building Reg's	<input type="checkbox"/> Contract
Date	Oct 25	Drawn	TST
Scale	1:50 @ A1	Checked	SM
			Revision
			D

Gaskell
 CONSTRUCTION CONSULTANTS
 CHARTERED BUILDING SURVEYORS
 Architectural Consultants
 Chartered Quantity Surveyors
 Project Managers
 Construction Cost Consultants
 Victoria House, 104 Mansfield Road, Nottingham. Tel: 0115 948 4744 Fax: 0115 959 9630
 email: surveyor@gaskell.uk.com