
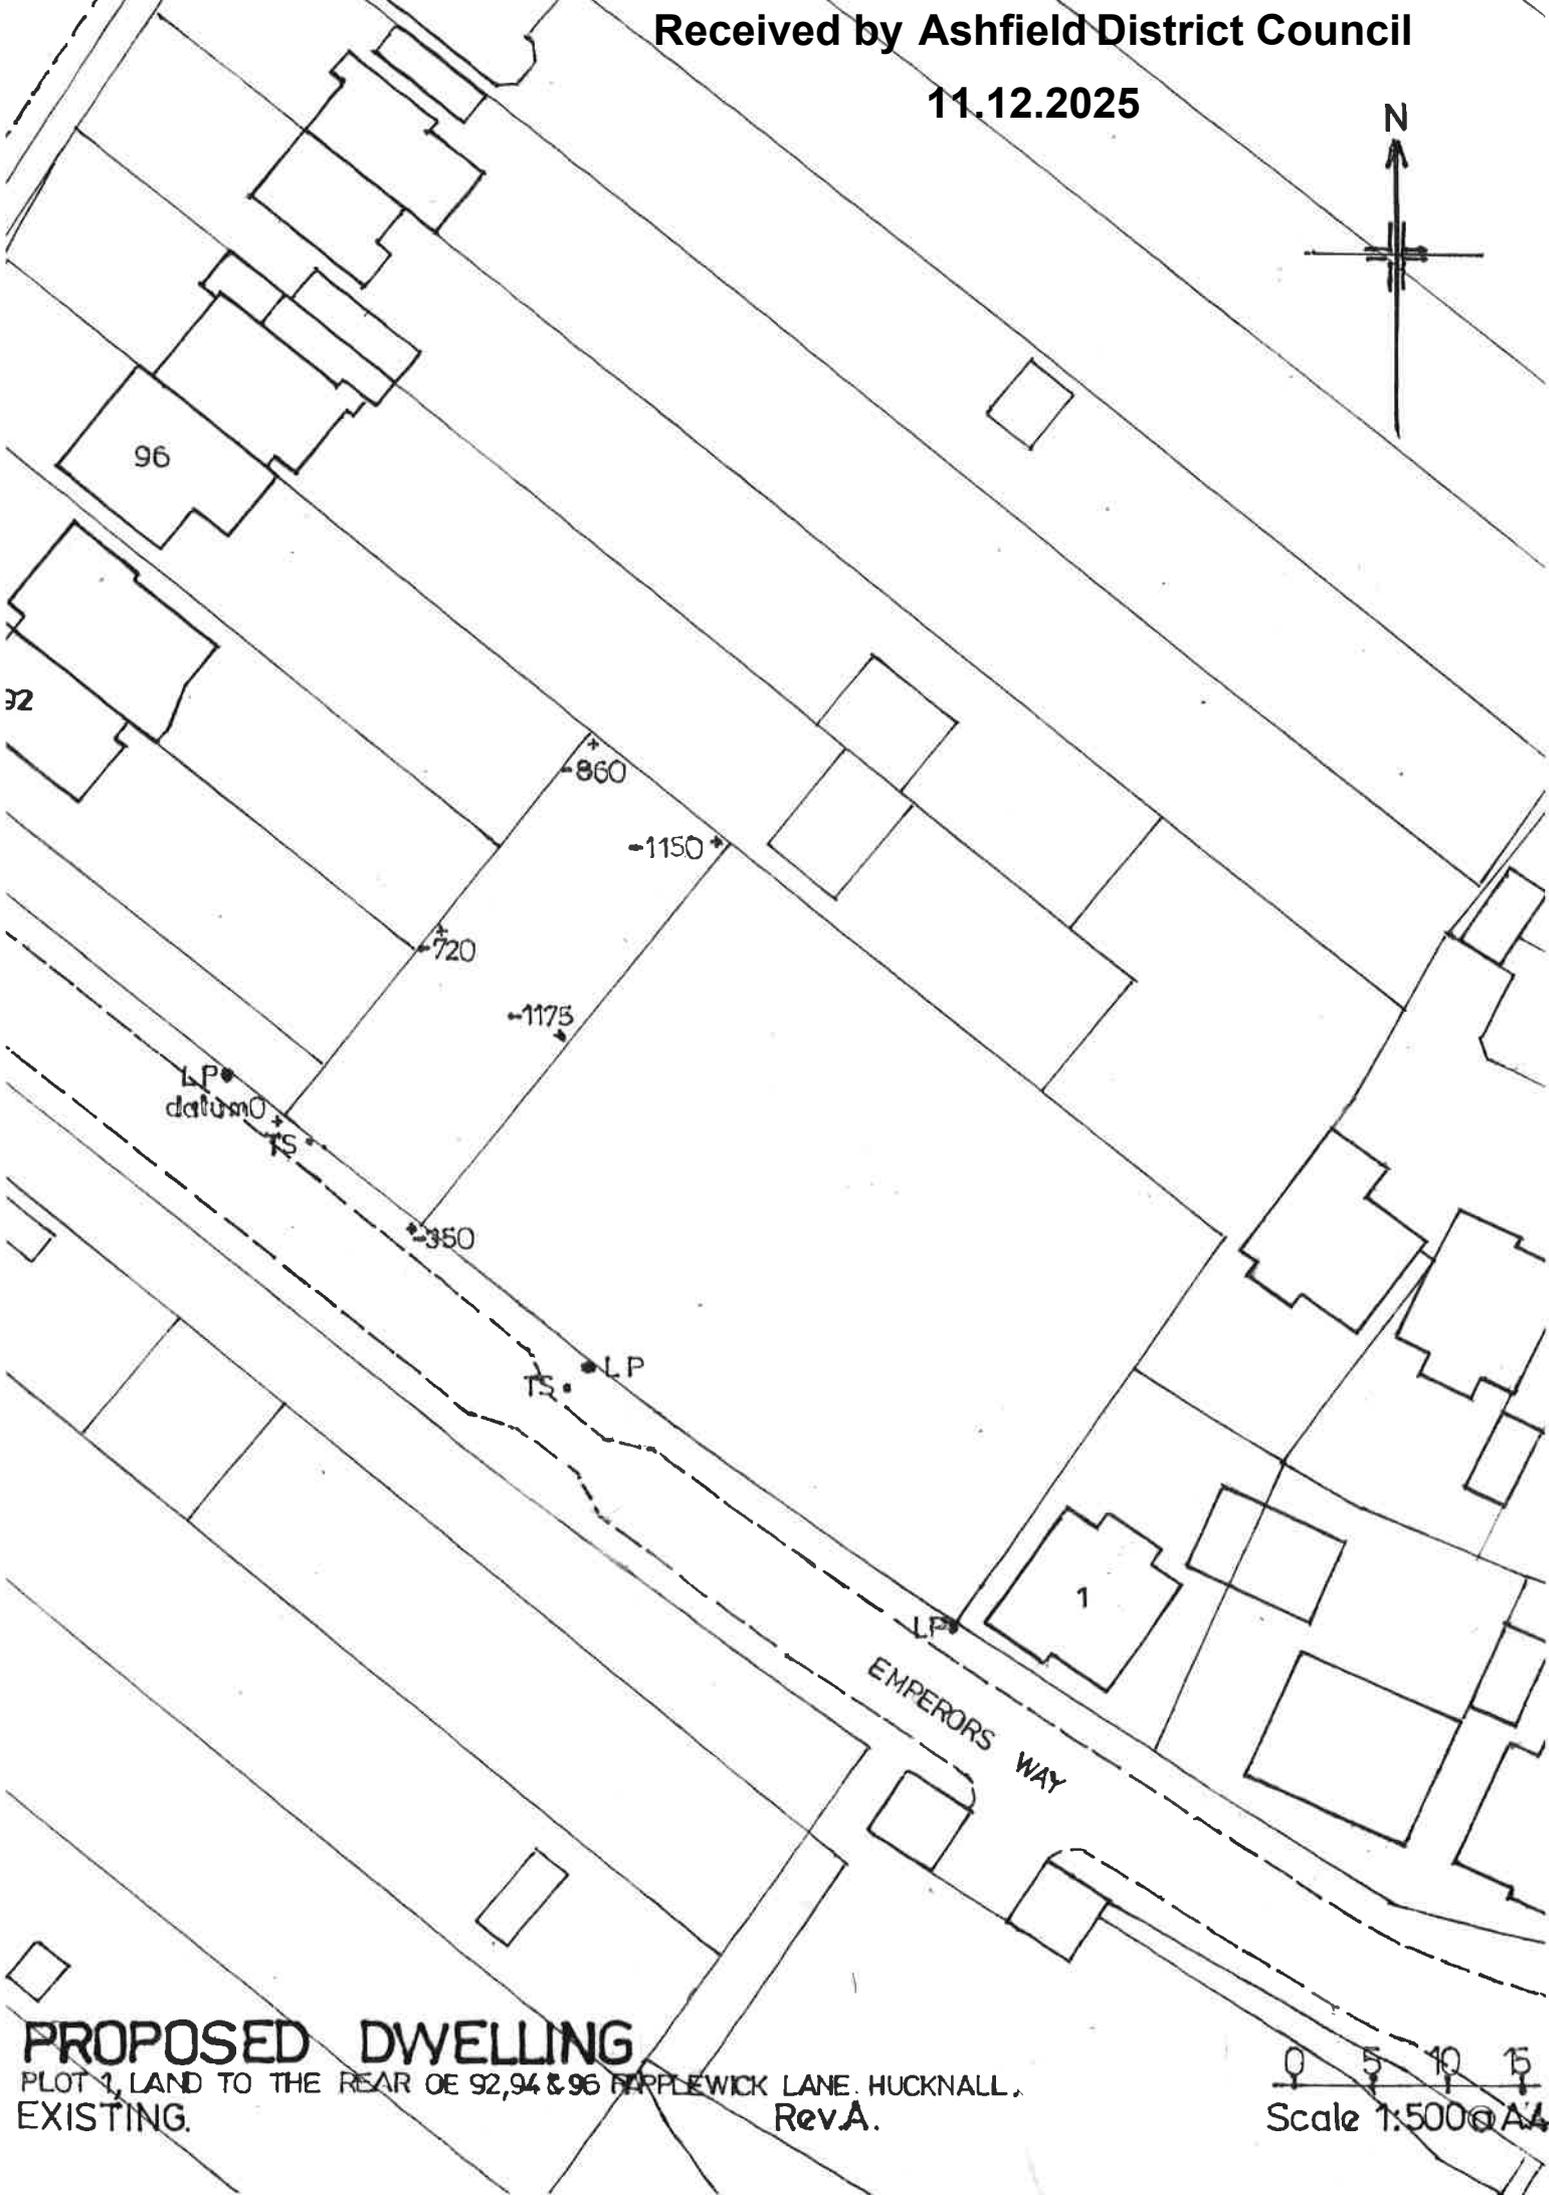


11.12.2025

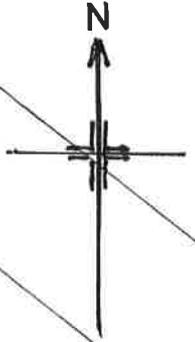

**PROPOSED DWELLING**  
PLOT 1, LAND TO THE REAR OF 92, 94 & 96 MAPLEWICK LANE, HUCKNALL.  
EXISTING.

Rev.A.

0 5 10 15  
Scale 1:500 @ A4