


North

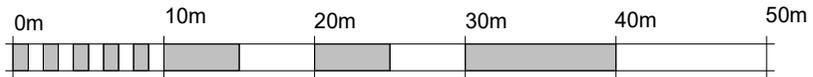

VISUAL SCALE 1:500

Site Boundary

PROJECT

**2 Woodlands Way
Sutton-in-Ashfield, NG17 1HL**

TITLE

Site Block Plan

DATE Dec '25

SCALE 1 : 500 - A4

DRAWING NO.

P002