



**SITE LOCATION PLAN SCALE 1:500**

?Crown Copyright and database rights 2025 OS Licence no. AC0000805567




**SITE LOCATION PLAN**

**SCALE 1:1250**



**SITE LOCATION PLAN ( AERIAL VIEW ) NTS**

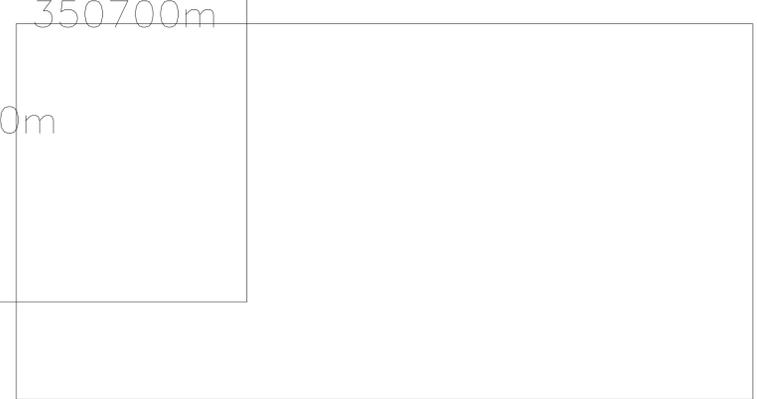

**SITE CONTEXT NTS**

Stat.	Date.	By.	Description.
C	16/12/25	NJL	RED REVOCLOUD REMOVED AS REQUEST
B	08/12/25	NJL	RED LINE AROUND BOUNDARY AMEND
A	29/10/25	NJL	RED LINE AROUND BOUNDARY AMEND
<small>This drawing is the copyright of NJL Designs and shall not be altered, copied, photographed or reproduced in any way without the written authority of NJL Designs.</small>			
<b>Drawing Status System</b> A, A1, A2..... Issued for Approval/Feasibility. B, B1, B2..... Issued for Tender Purposes. C, C1, C2..... Approved for Construction. D Final Issue - As Built.			
Client R Lindley Nottingham 89 Palmerston St			
Job Rues Garage Underwood Nottingham NG16 5GJ			
Title New Garage Install Existing Site Location Location Plan NG16 5GJ			
Drawn	NJL	Chkd.	
Scale	1:500/1:250 @A1	Date	Oct 2025
<b>NJL DESIGNS</b> MANCHESTER M32 nathanjohnlindley@hotmail.com			
DRAWING No			
RLNG-4052 / 001			
Rev	A	B	C