


KIRBY LANE

EXISTING LAYOUT SCALE - 1:500

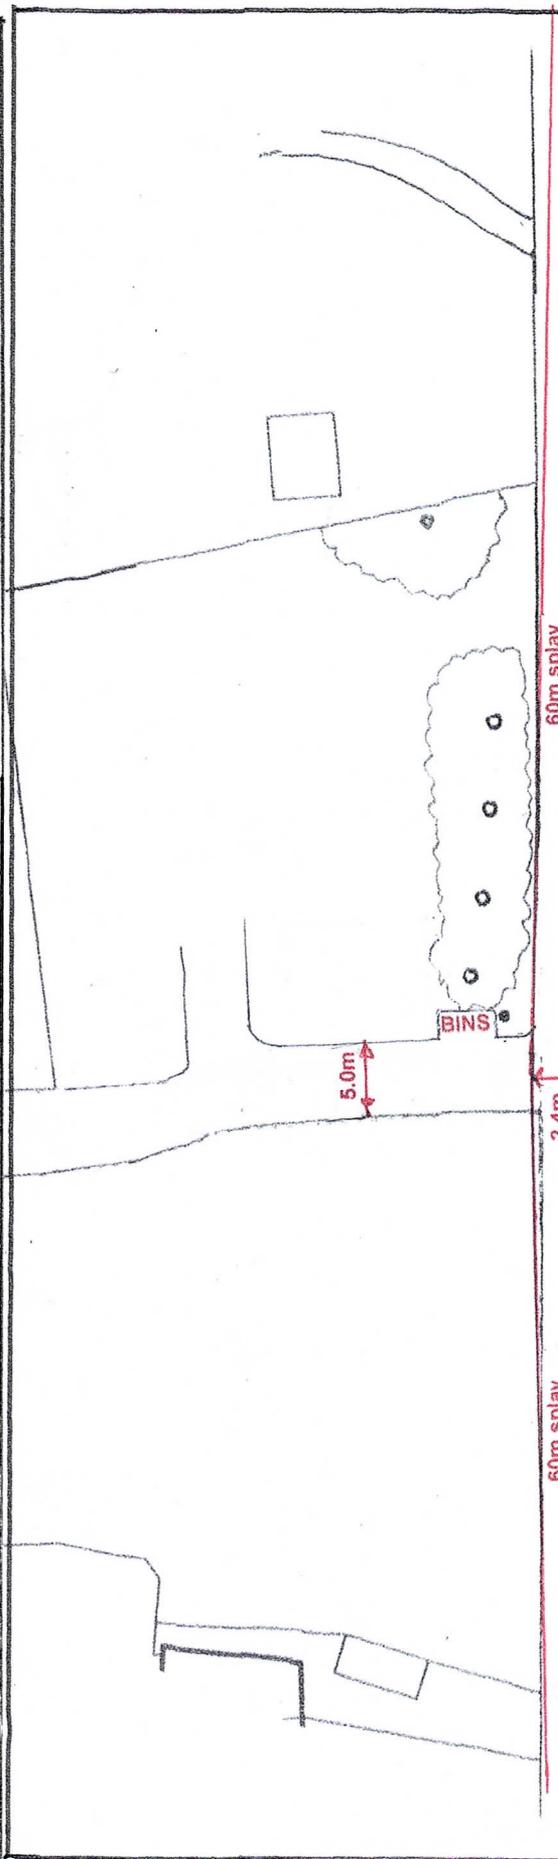

KIRBY LANE

PROPOSED LAYOUT SCALE - 1:500