


EXISTING ELEVATIONS

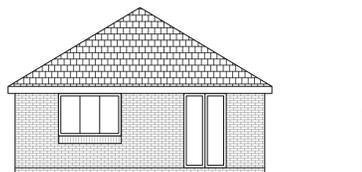


EXISTING REAR
(South West facing)



EXISTING SIDE A ELEVATION
(South East facing)



EXISTING FRONT
(North East facing)

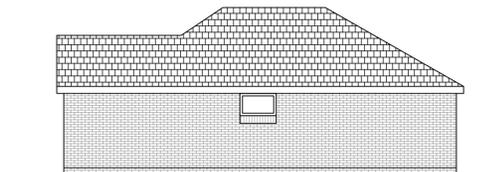


EXISTING SIDE B ELEVATION
(North West facing)

PROPOSED ELEVATIONS




PROPOSED REAR
(South West facing)

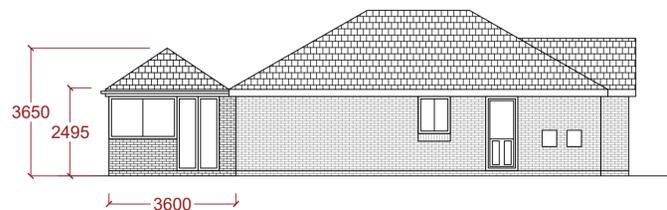


PROPOSED SIDE A ELEVATION
(South East facing)




PROPOSED FRONT
(North East facing)

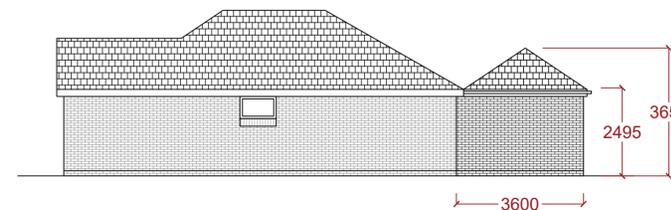


PROPOSED SIDE B ELEVATION
(North West facing)

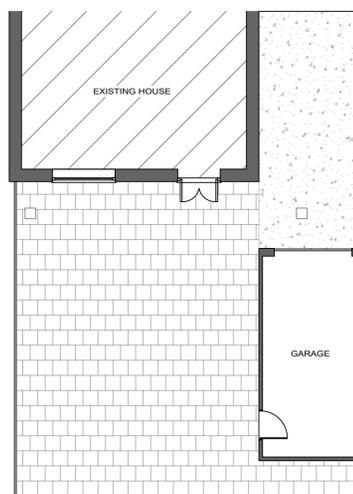


EXISTING LAUOUT

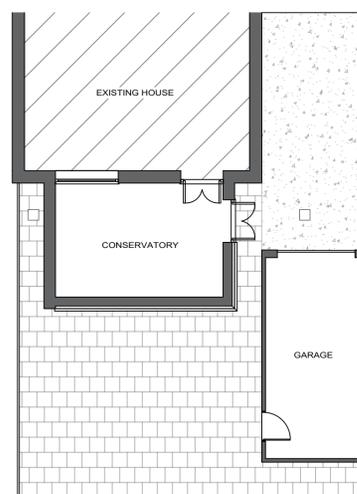

PROPOSED LAYOUT

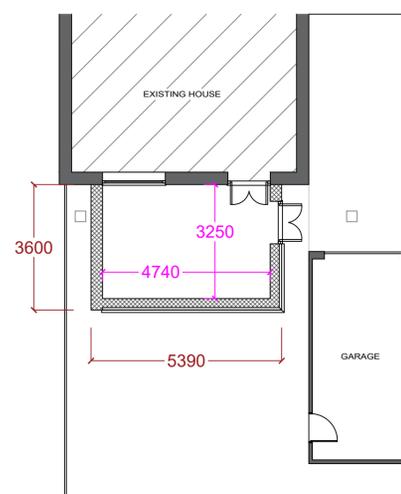

PROPOSED DIMENSIONS

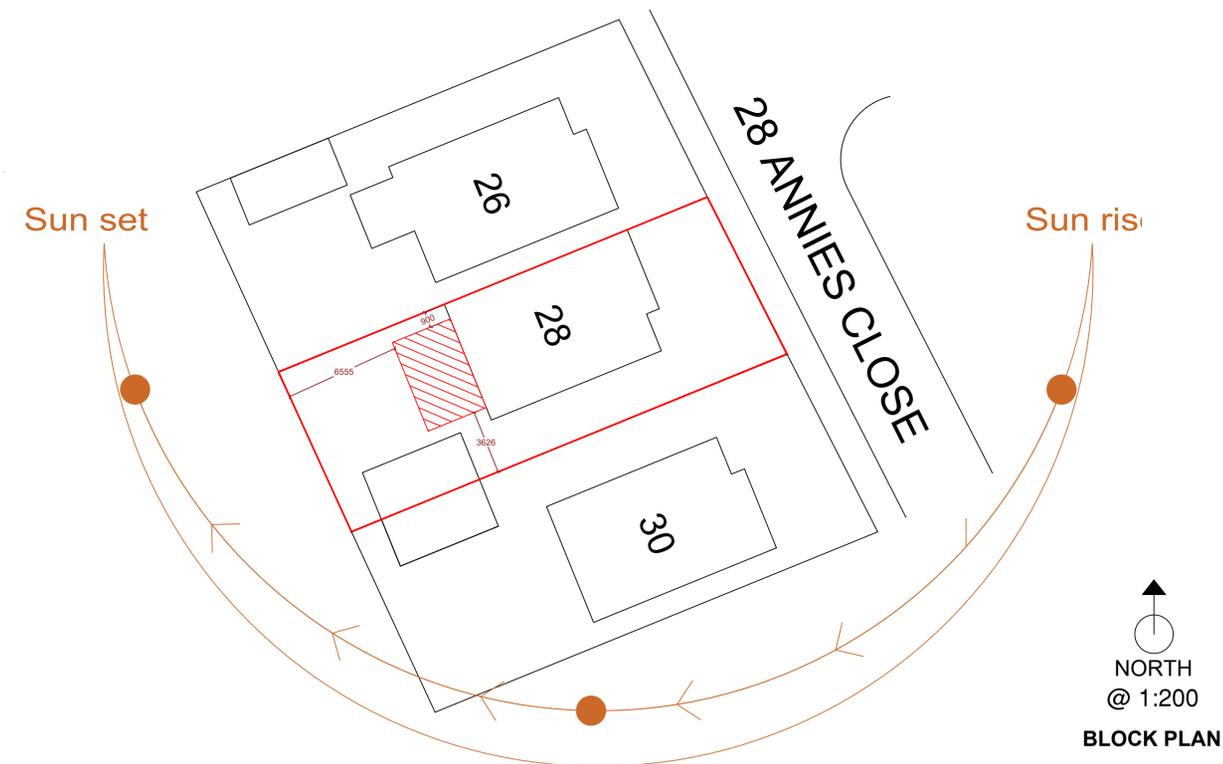

NORTH
@ 1:200
BLOCK PLAN

CLIENT: Mr James Johnson

SITE ADDRESS: 28 Annies Close
Hucknall
NG15 6FR

DESCRIPTION: Existing & Proposed Scheme

DRAWING TITLE: Elevations - Layout - Block Plan

SCALE: 1:100 & 1:200
SIZE: A1
DRAWN BY: LB - NOV 2025

DRAWING No: DLS/2025/NOV/0028/PP-EPS



EDWINSTOWE HOUSE
HIGH STREET
Nottinghamshire
NG21 9PR

enquire@designlivingspace.co.uk

NOTES:

Figured dimensions only to be taken from this drawing. All dimensions are to be checked on site before work commences. Any discrepancies to be reported prior to the commencement of the relevant works.

This drawing must be read in conjunction with all other architectural drawings and all other consultants.

The drawing must not be copied without written permission from Design Living Space.

- EXISTING STRUCTURE
- PROPOSED STRUCTURE
- EXTERNAL DIMENSION
- INTERNAL DIMENSION

