

dropped kerb

8665.3

Acco Drain

Permeable gravel


Permeable gravel

7085.3


Bin collection point

pavement

Proposed 1800mm high timber close boarded fence to follow line of slope

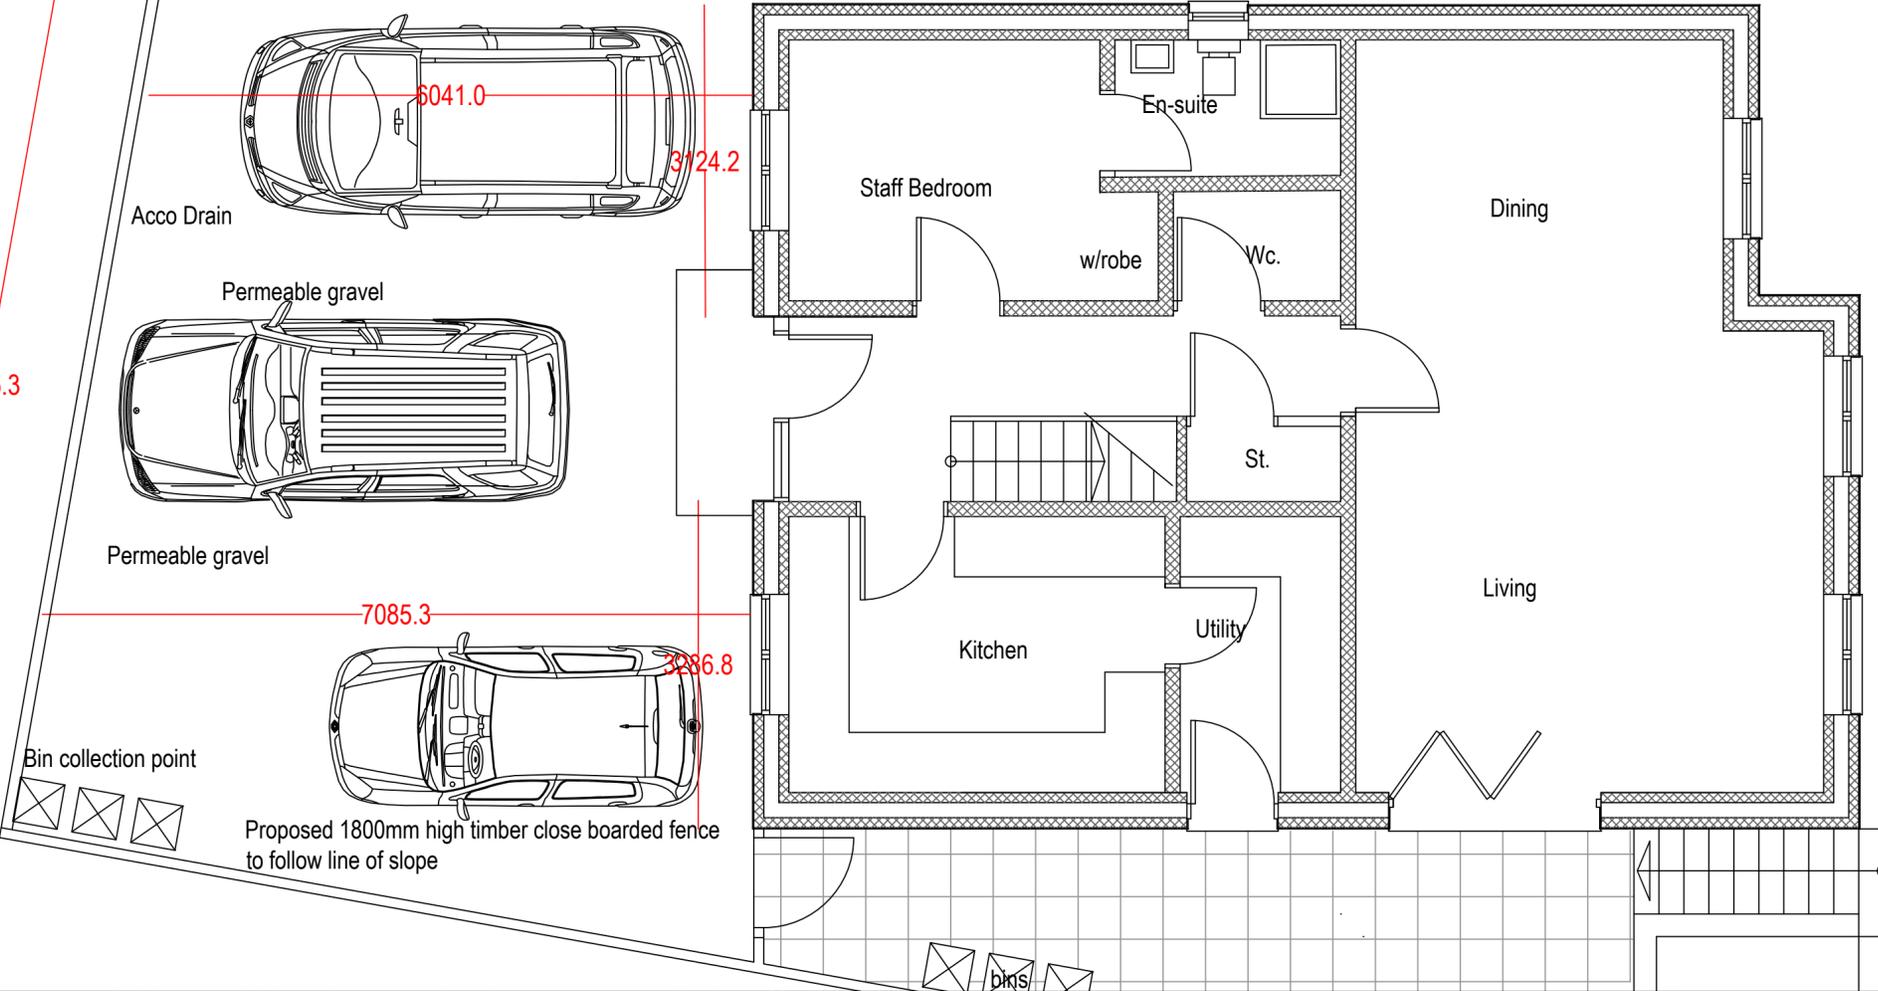

Staff Car Parking Arrangement  
Scale : 1:50

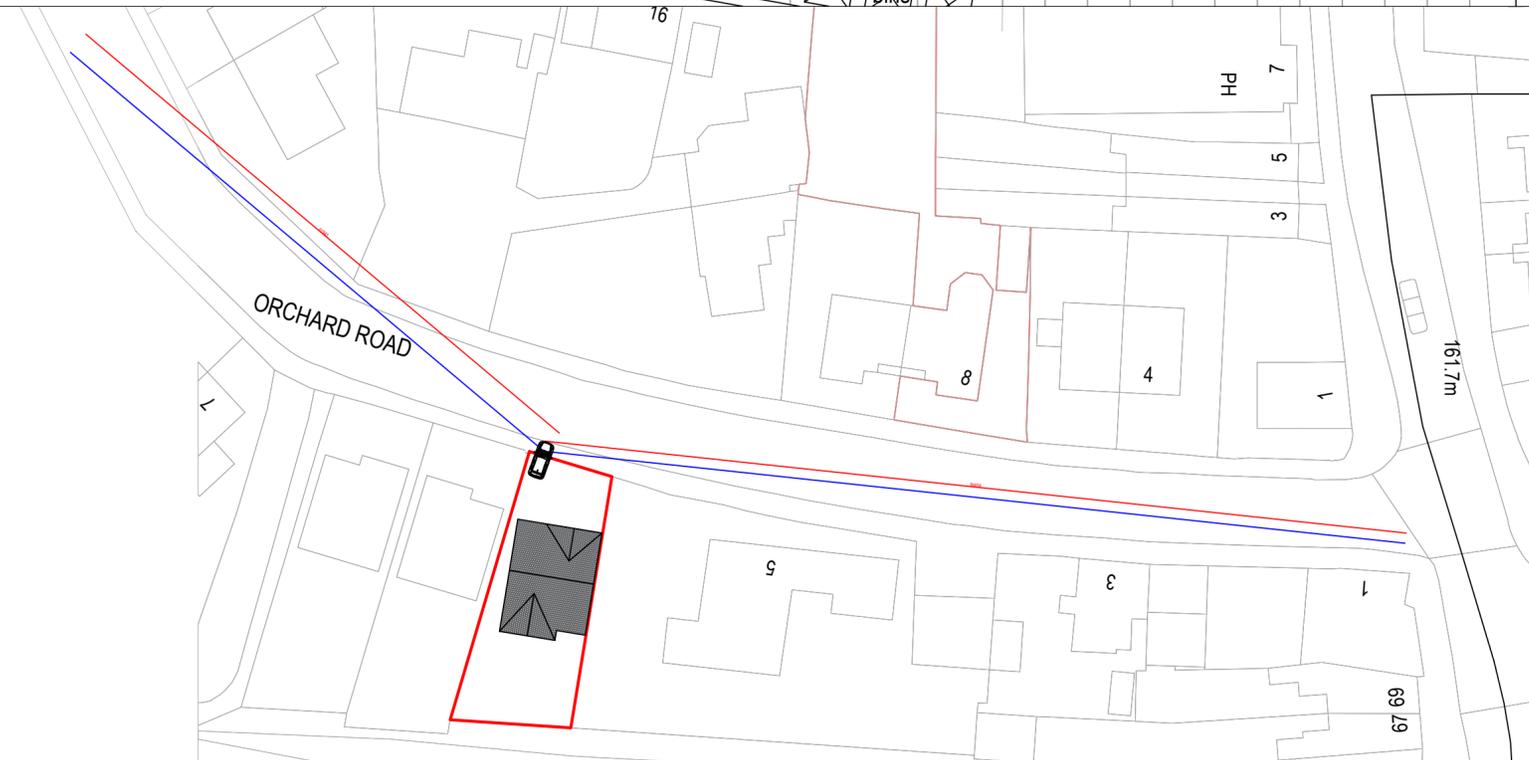


Visibility Splays at 1m from pavement edge  
Scale : 1:500

Client : Abbey Estate  
Ravenshead Ltd  
Site Address: 5 Orchard Road  
Kirkby in Ashfield  
NG17 8JX

Project: New 4 bedroom Care Home  
Title: Proposed Car Parking  
Dwg No.: 25.065.06 Scale: As noted  
Date: 28.11.2025

Revision:

Scale: 1:50

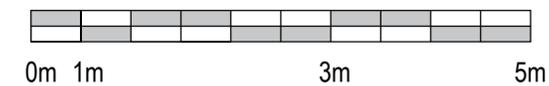

Gale House  
15 Melton Road  
Waltham on the Wolds  
LE14 4AJ  
T: 07930659595  
E: info@sdparhitecture.co.uk  
W: www.sdparhitecture.co.uk