


Copyright of this drawing belongs to SJI Designs Ltd and no part may be reproduced or utilised in any way whatsoever without prior written consent of SJI Designs Ltd.

Figured dimensions shall be taken in preference to scaled dimensions and any discrepancies or errors are to be referred to the designer.


Contractor, sub-contractor and suppliers must verify all dimensions on site before commencing work or making any fabrication drawings.

All elements such as existing assumed structural walls, beams etc are to be checked on site for suitability prior to works undertaken.

All drawings to be read in conjunction with each other and all notes / building regulation specification, energy calculations, structural calculations / design and other professional / consultation documents associated with the project.

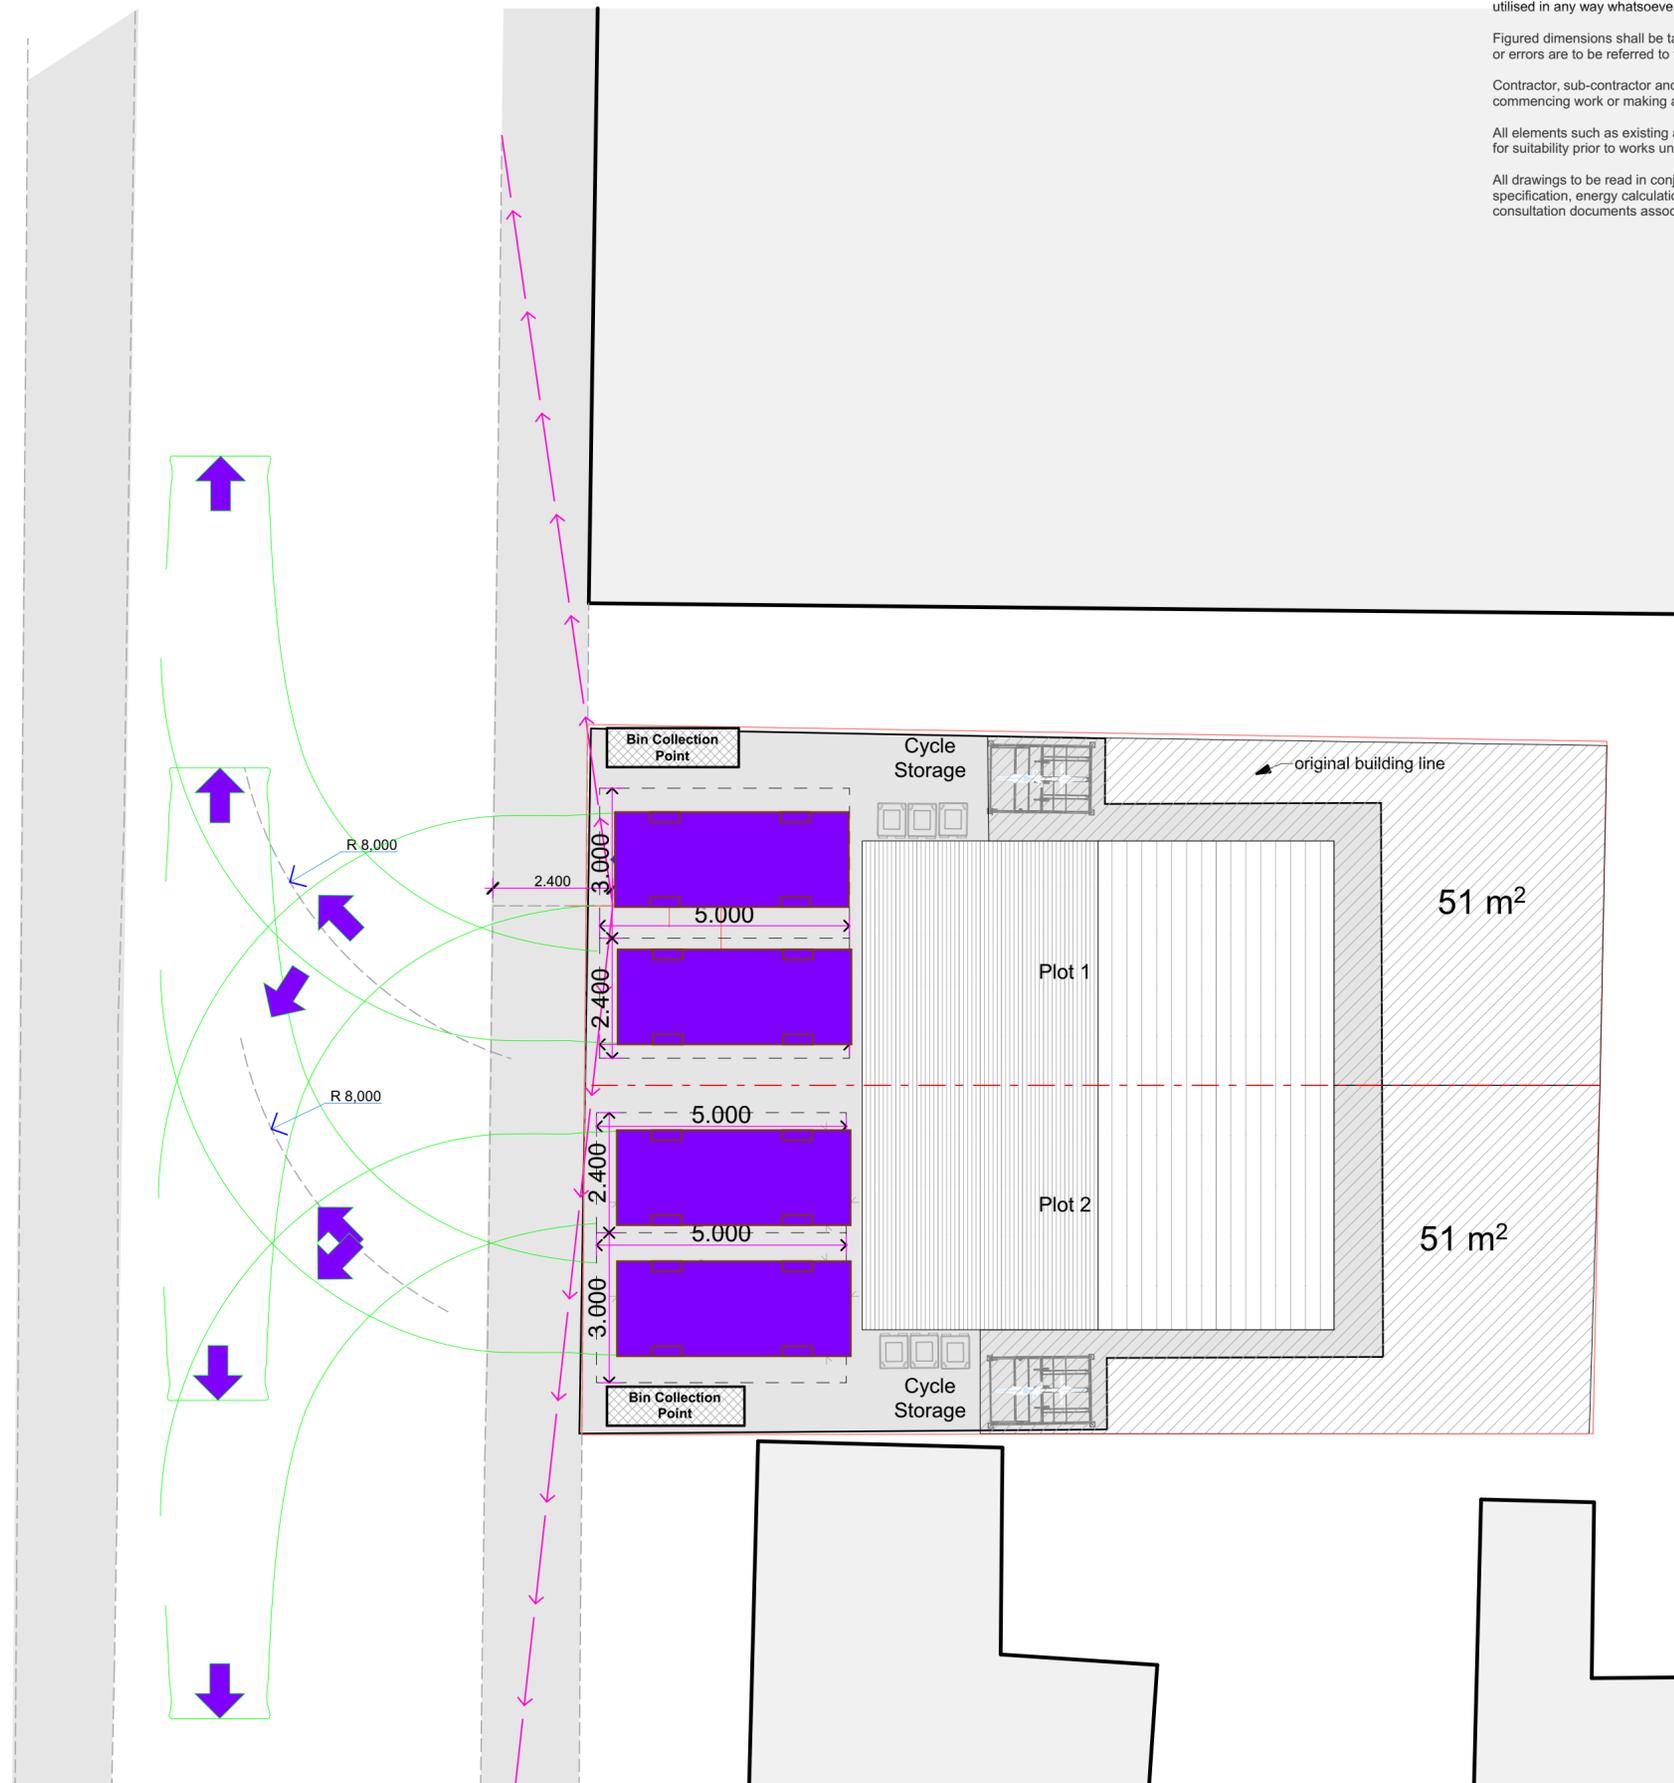


Layout For The Highway Authorities Consideration / Approval

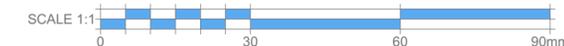

PROJECT:
Proposed Dwellings
Land Off North Street Huthwaite
Nottinghamshire NG17 2NZ

PROJECT #: S1251007

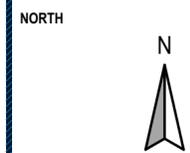

REVISIONS

DATE: 01/10/2025
SCALE: 1:100

Swept Path - Car Access

CLIENT: Mr Garland McCalla

NOTES:
01.4
A2 SHEET SIZE