


26/01/2026

Ashfield District Council

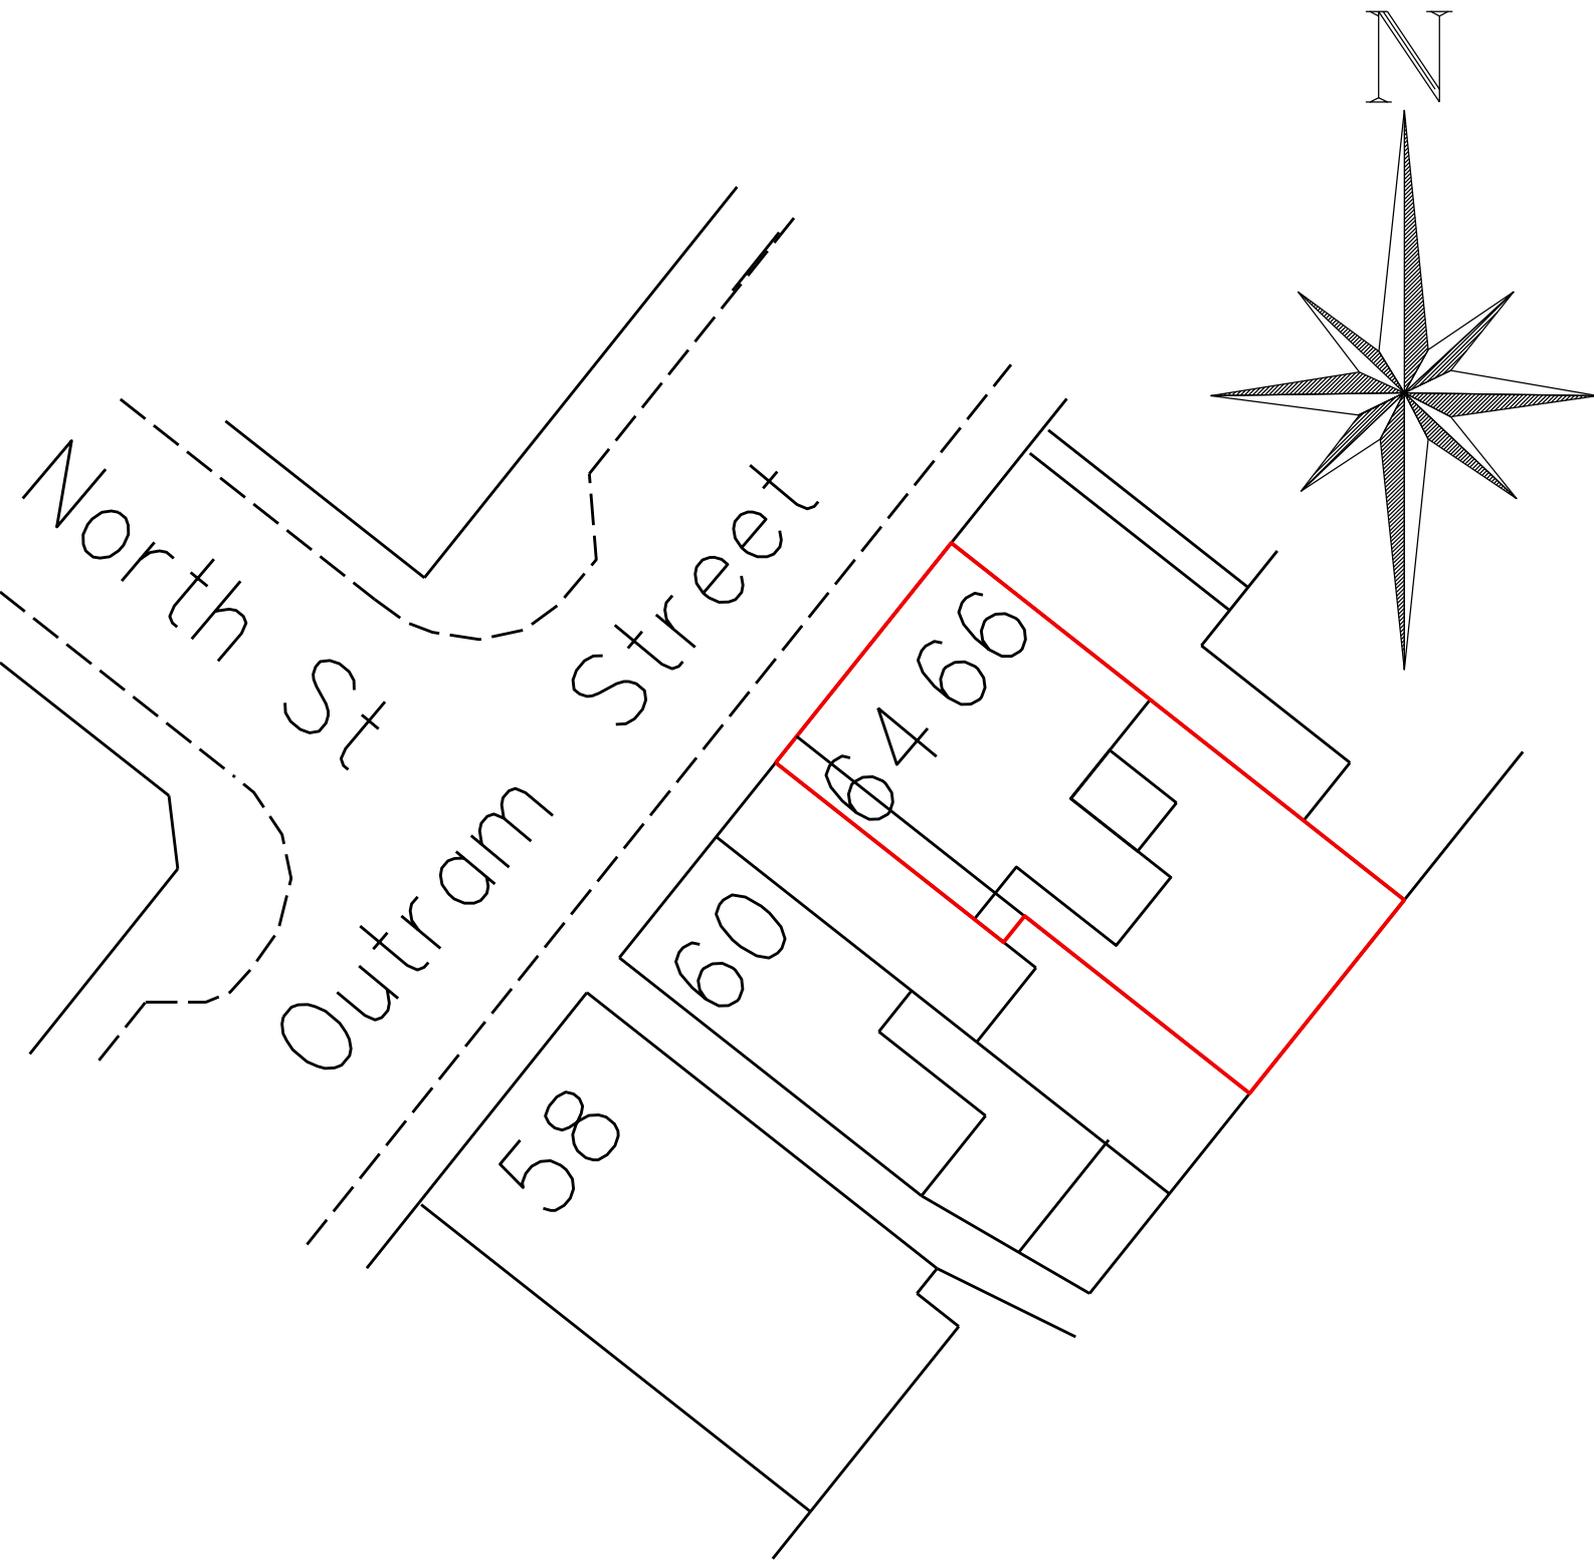

Block Plan
Scale 1:250 @ A4