


Do not scale off this drawing - All dimensions and setting out to be verified on site. If in doubt contact the originator for clarification.  
This drawing is the property of OXEDIO. Copyright is reserved by them and the drawing is issued on the condition that it is not copied, reproduced, retained or disclosed to any unauthorised person, either wholly or in part without the consent in writing of Oxedio.

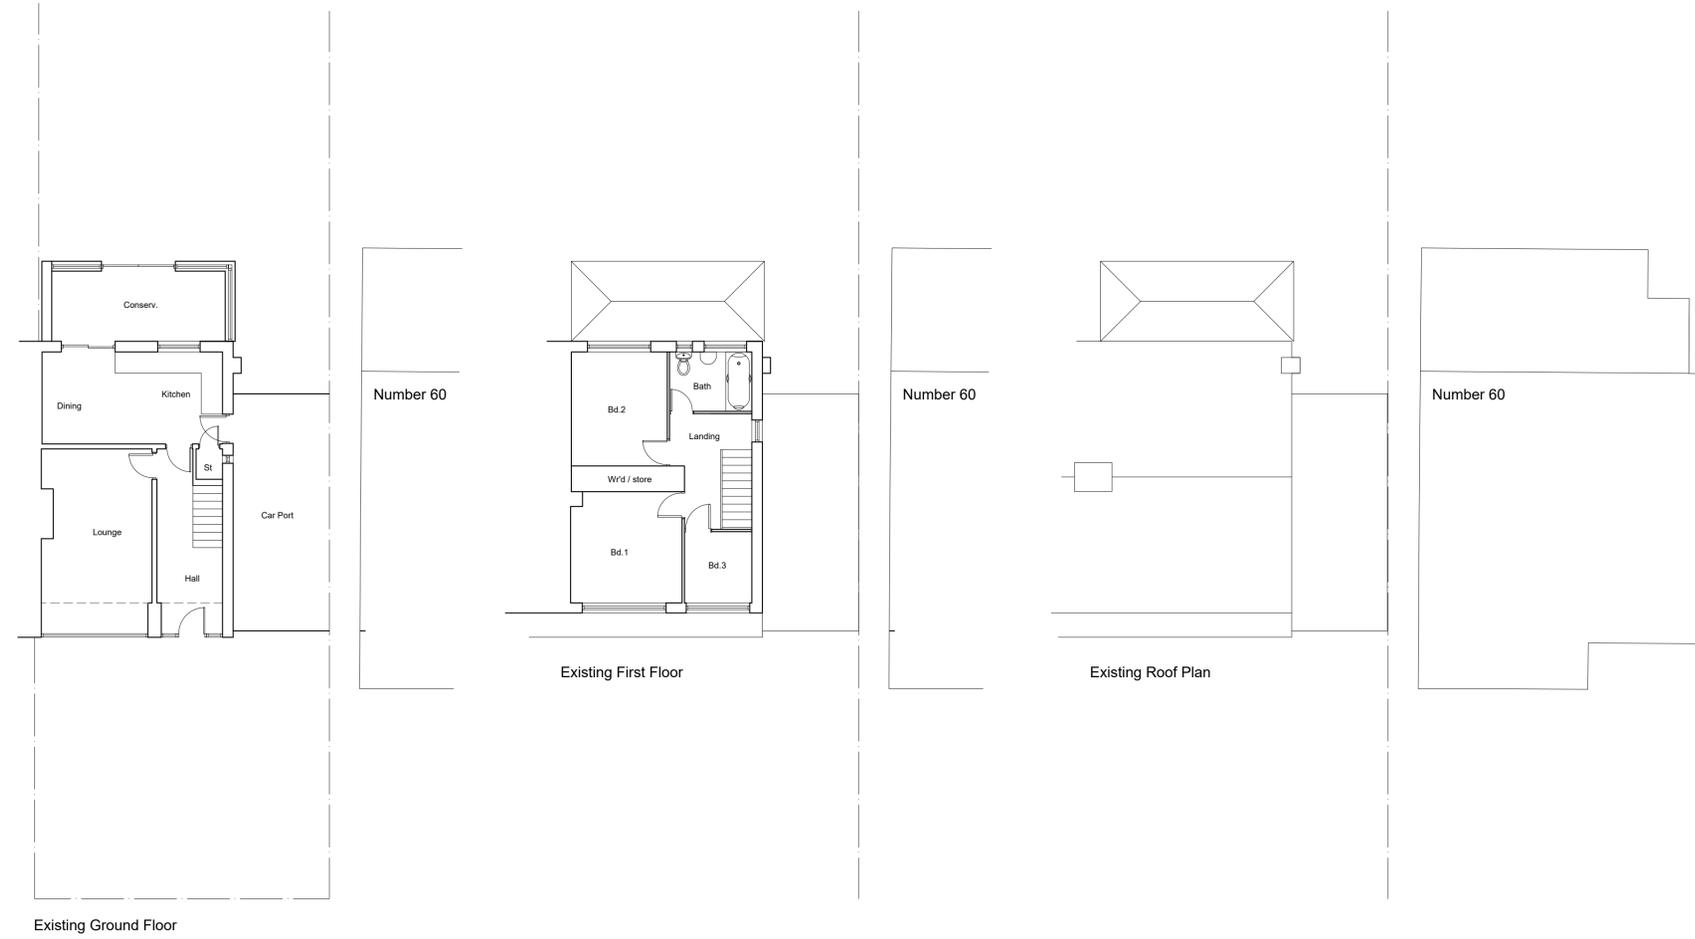

**ISSUE FOR PLANNING APPROVAL**

REV	REVISION NOTE	DATE	DRAWN BY
	PROPOSED SIDE AND REAR EXTENSION AT 62 BESTWOOD ROAD NG15 7PQ FOR EMMA SHAW		
	DRAWN BY SWC	CHECKED GP	DATE NOV 25
	EXISTING PLANS AND ELEVATIONS	DWG NO. 2522/08/001	SCALE 1:100@A1 REV.