



05.02.2026

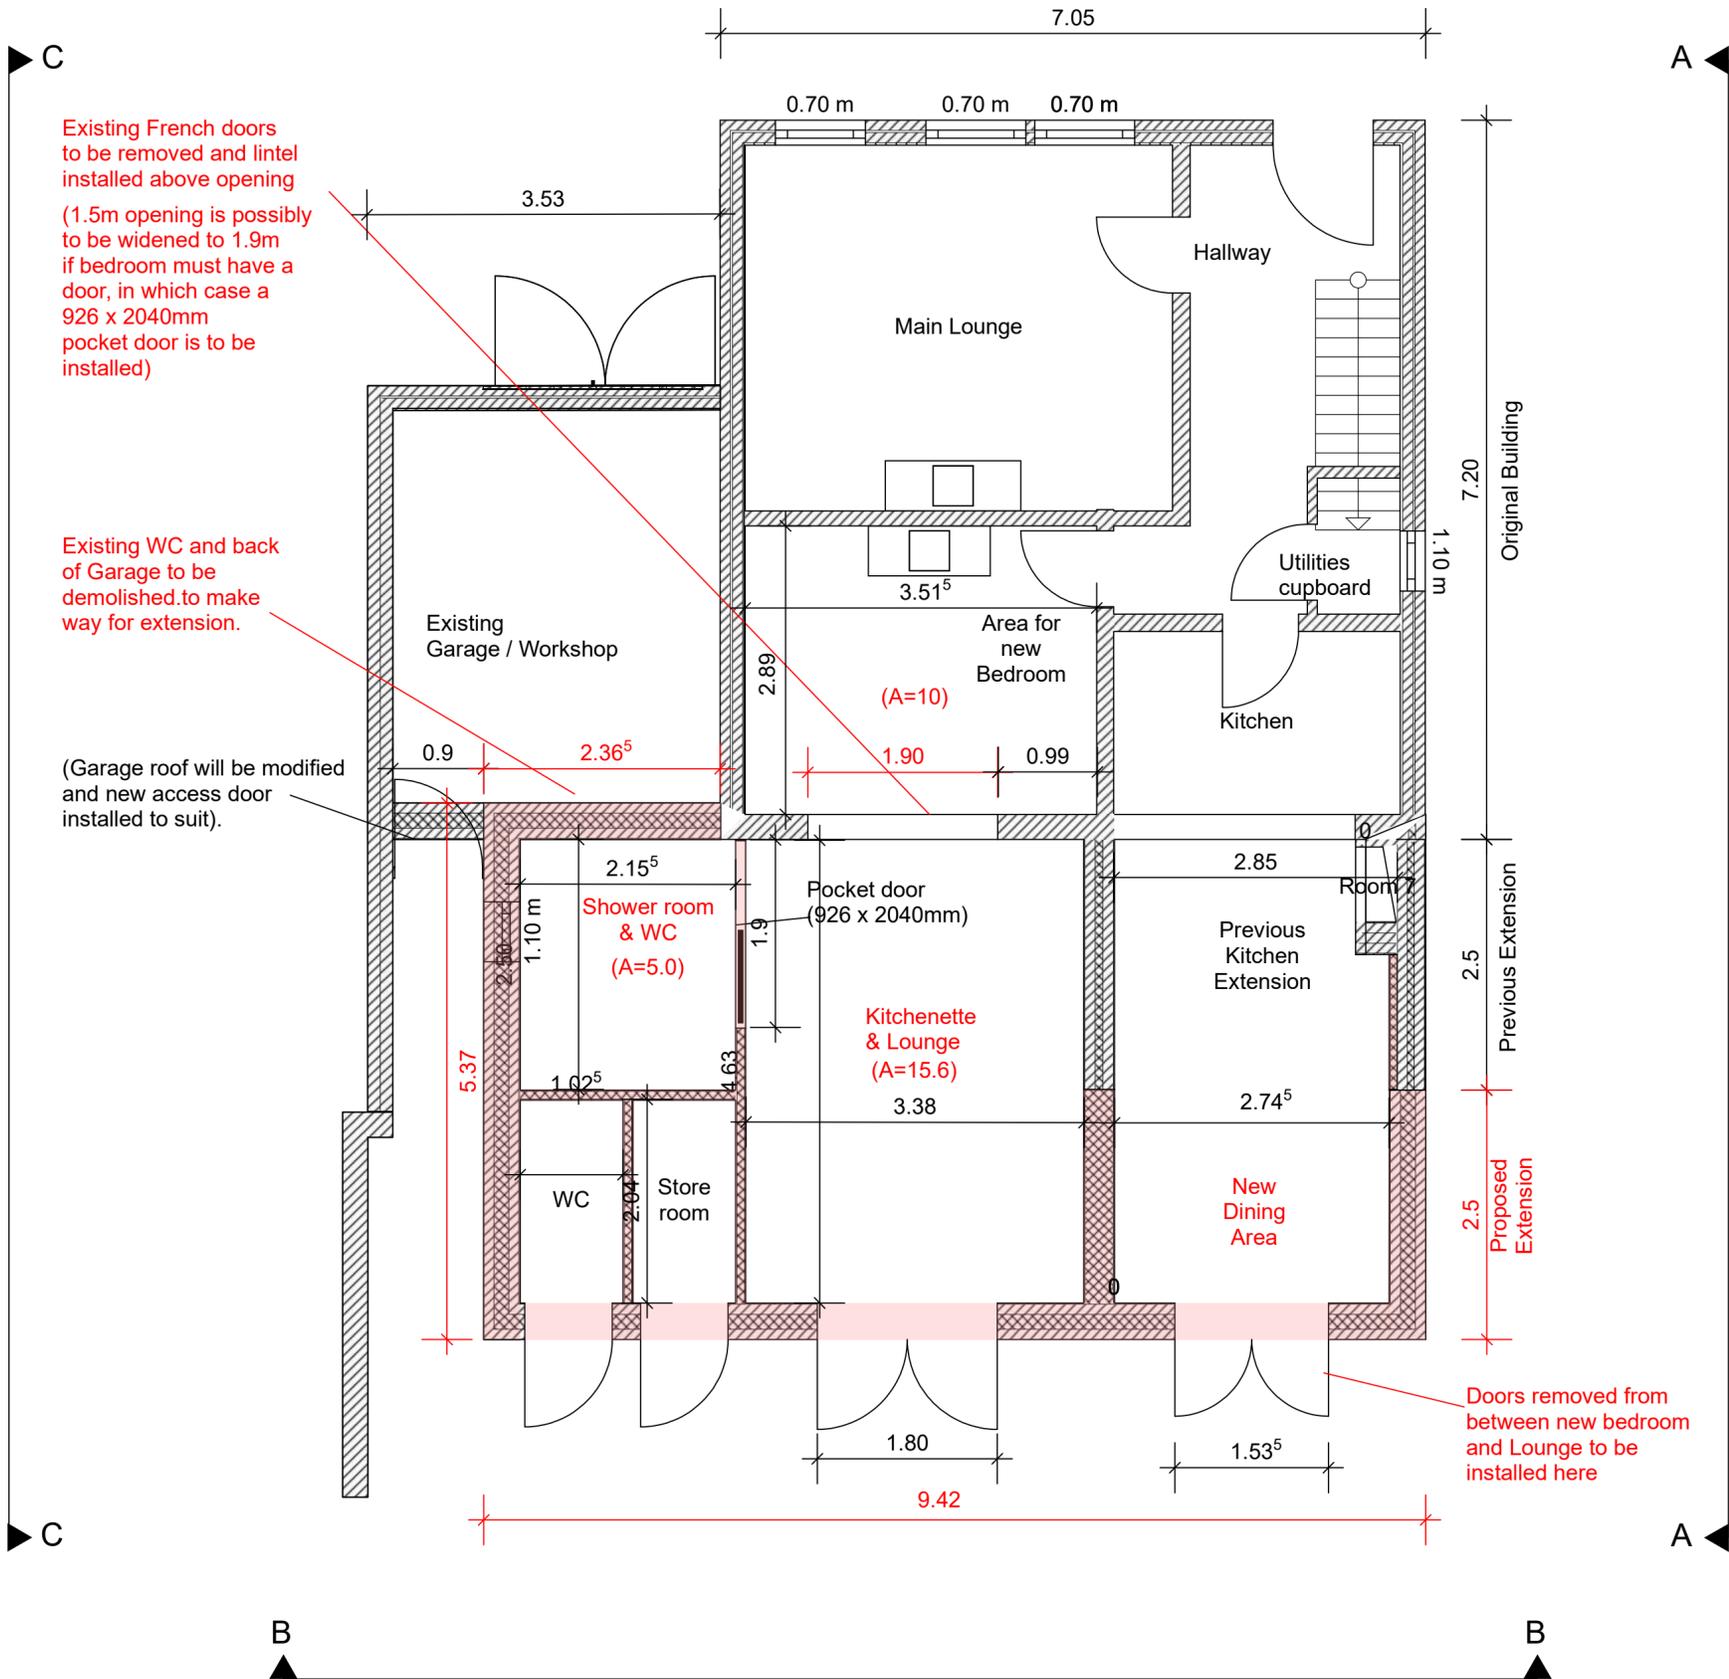

KEY TO WALL CONSTRUCTION

250 mm approx'	295 mm approx'	365 mm approx'	295 mm approx'	100 mm typical
Original building one brick thick (two leaves of 9" solid brick. No cavity)	Previous extension Brick & Block with 65 mm filled cavity	New extension Brick & Block with 150 mm filled cavity	New extension Stud wall. Width to match adjacent brick wall. partially filled cavity for sound deadening	New extension Stud wall. Filled cavity for sound deadening

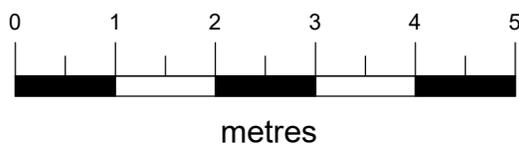

Drawing Ref: O1V1R2
 Plan View (Ground Floor)
 Date: 04/02/2026