


05.02.2026

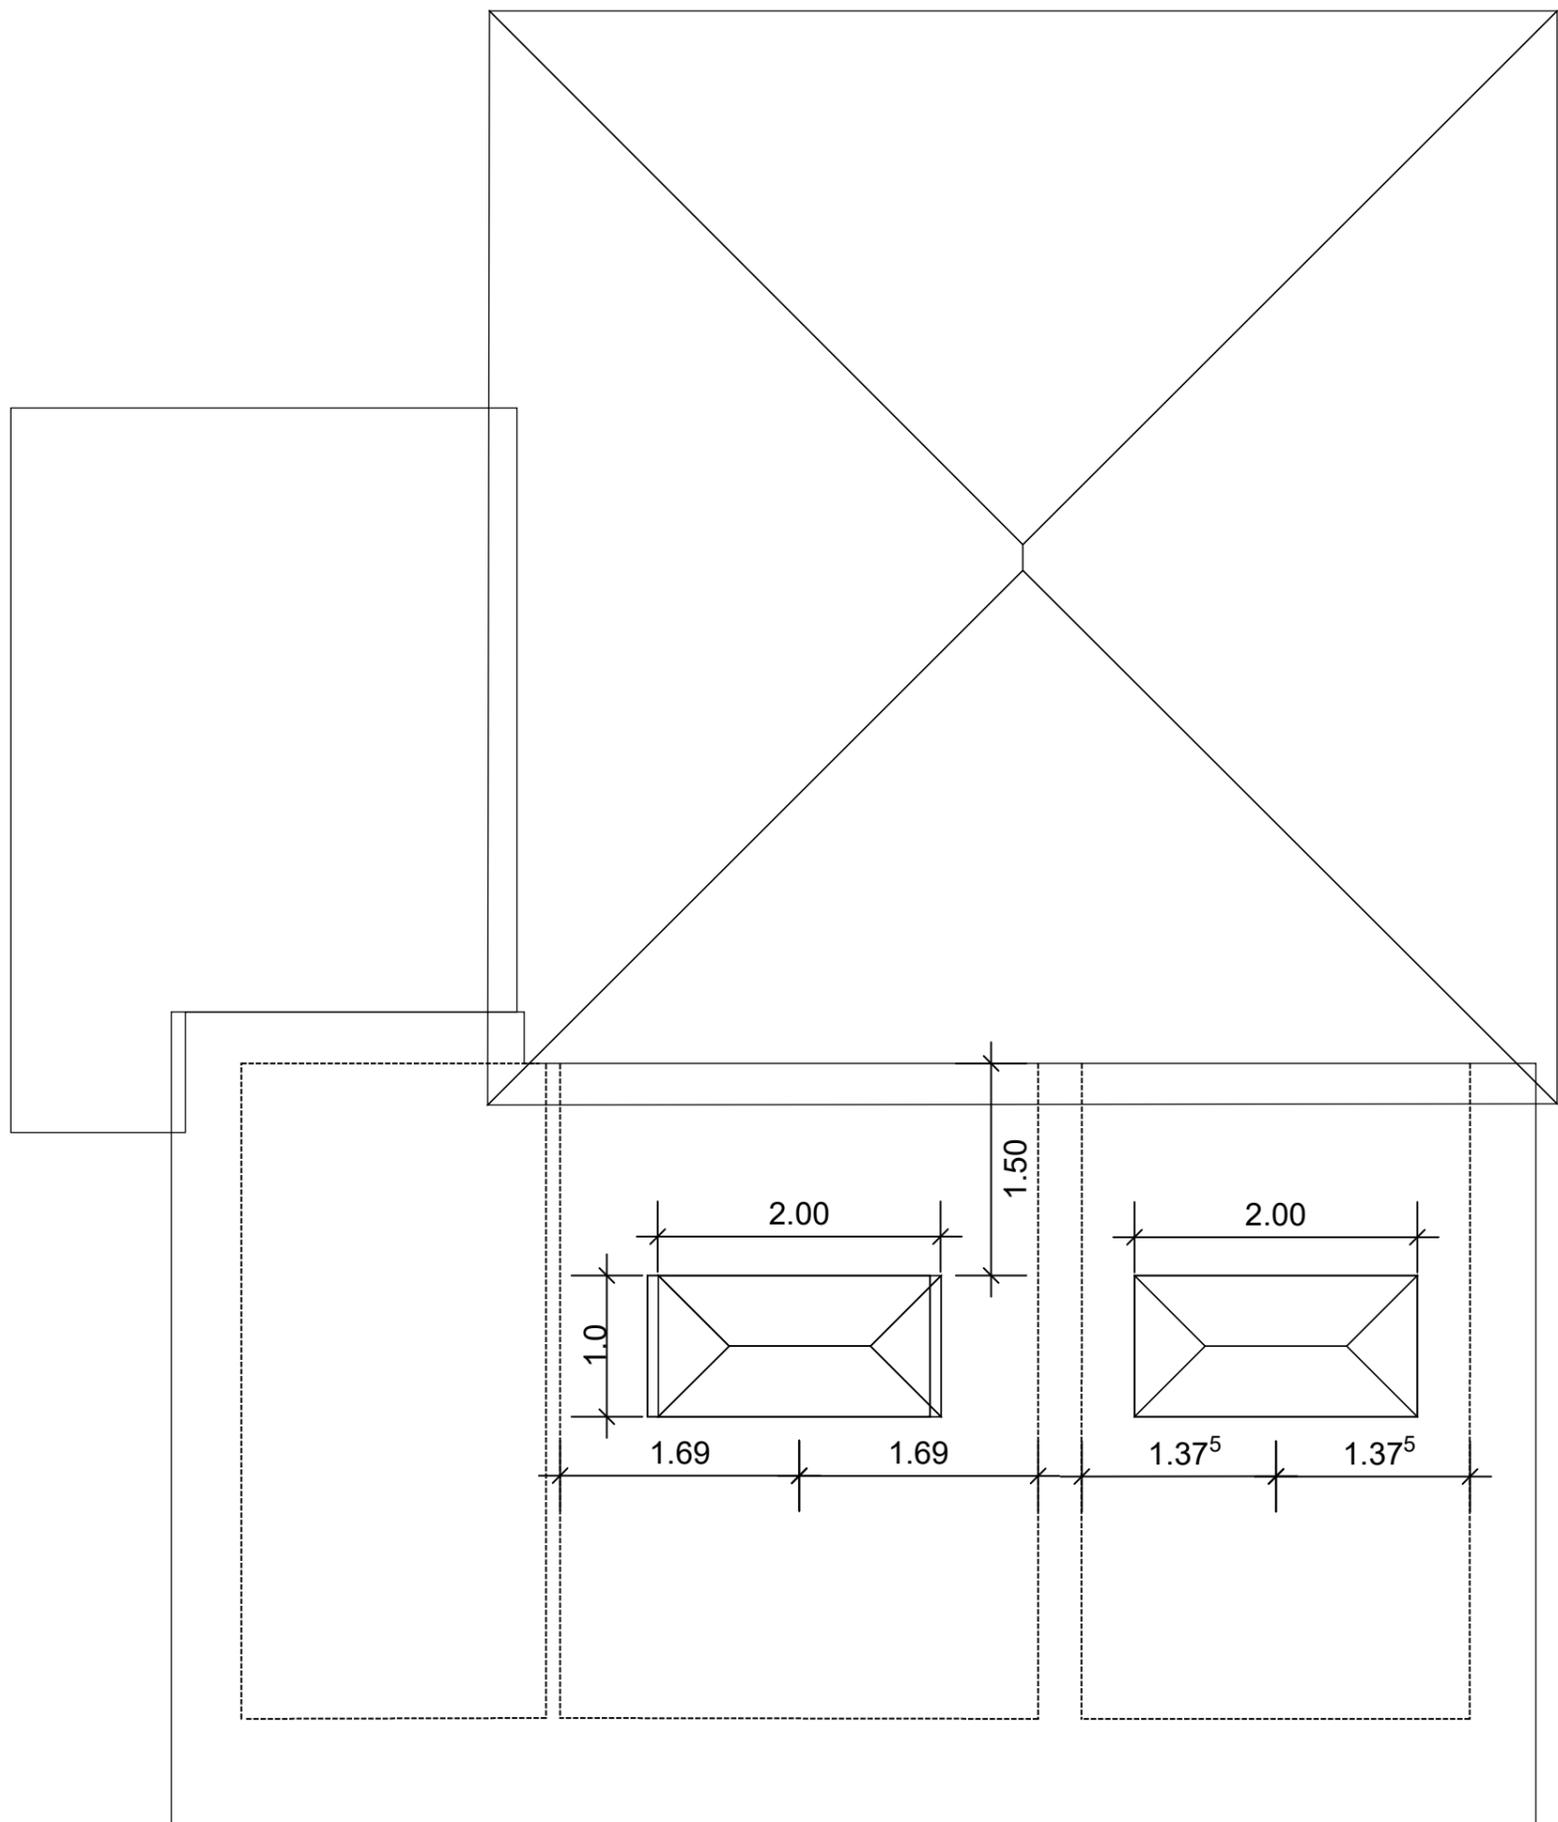

Drawing Ref: O1V1R2/  
Plan View (Proposed location of roof lanterns)  
Date 04/02/2026