



349225

349225

349200

349200

349175



349175

349150

349150

349125

349125

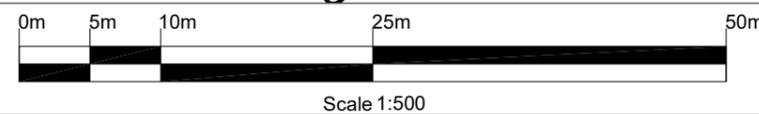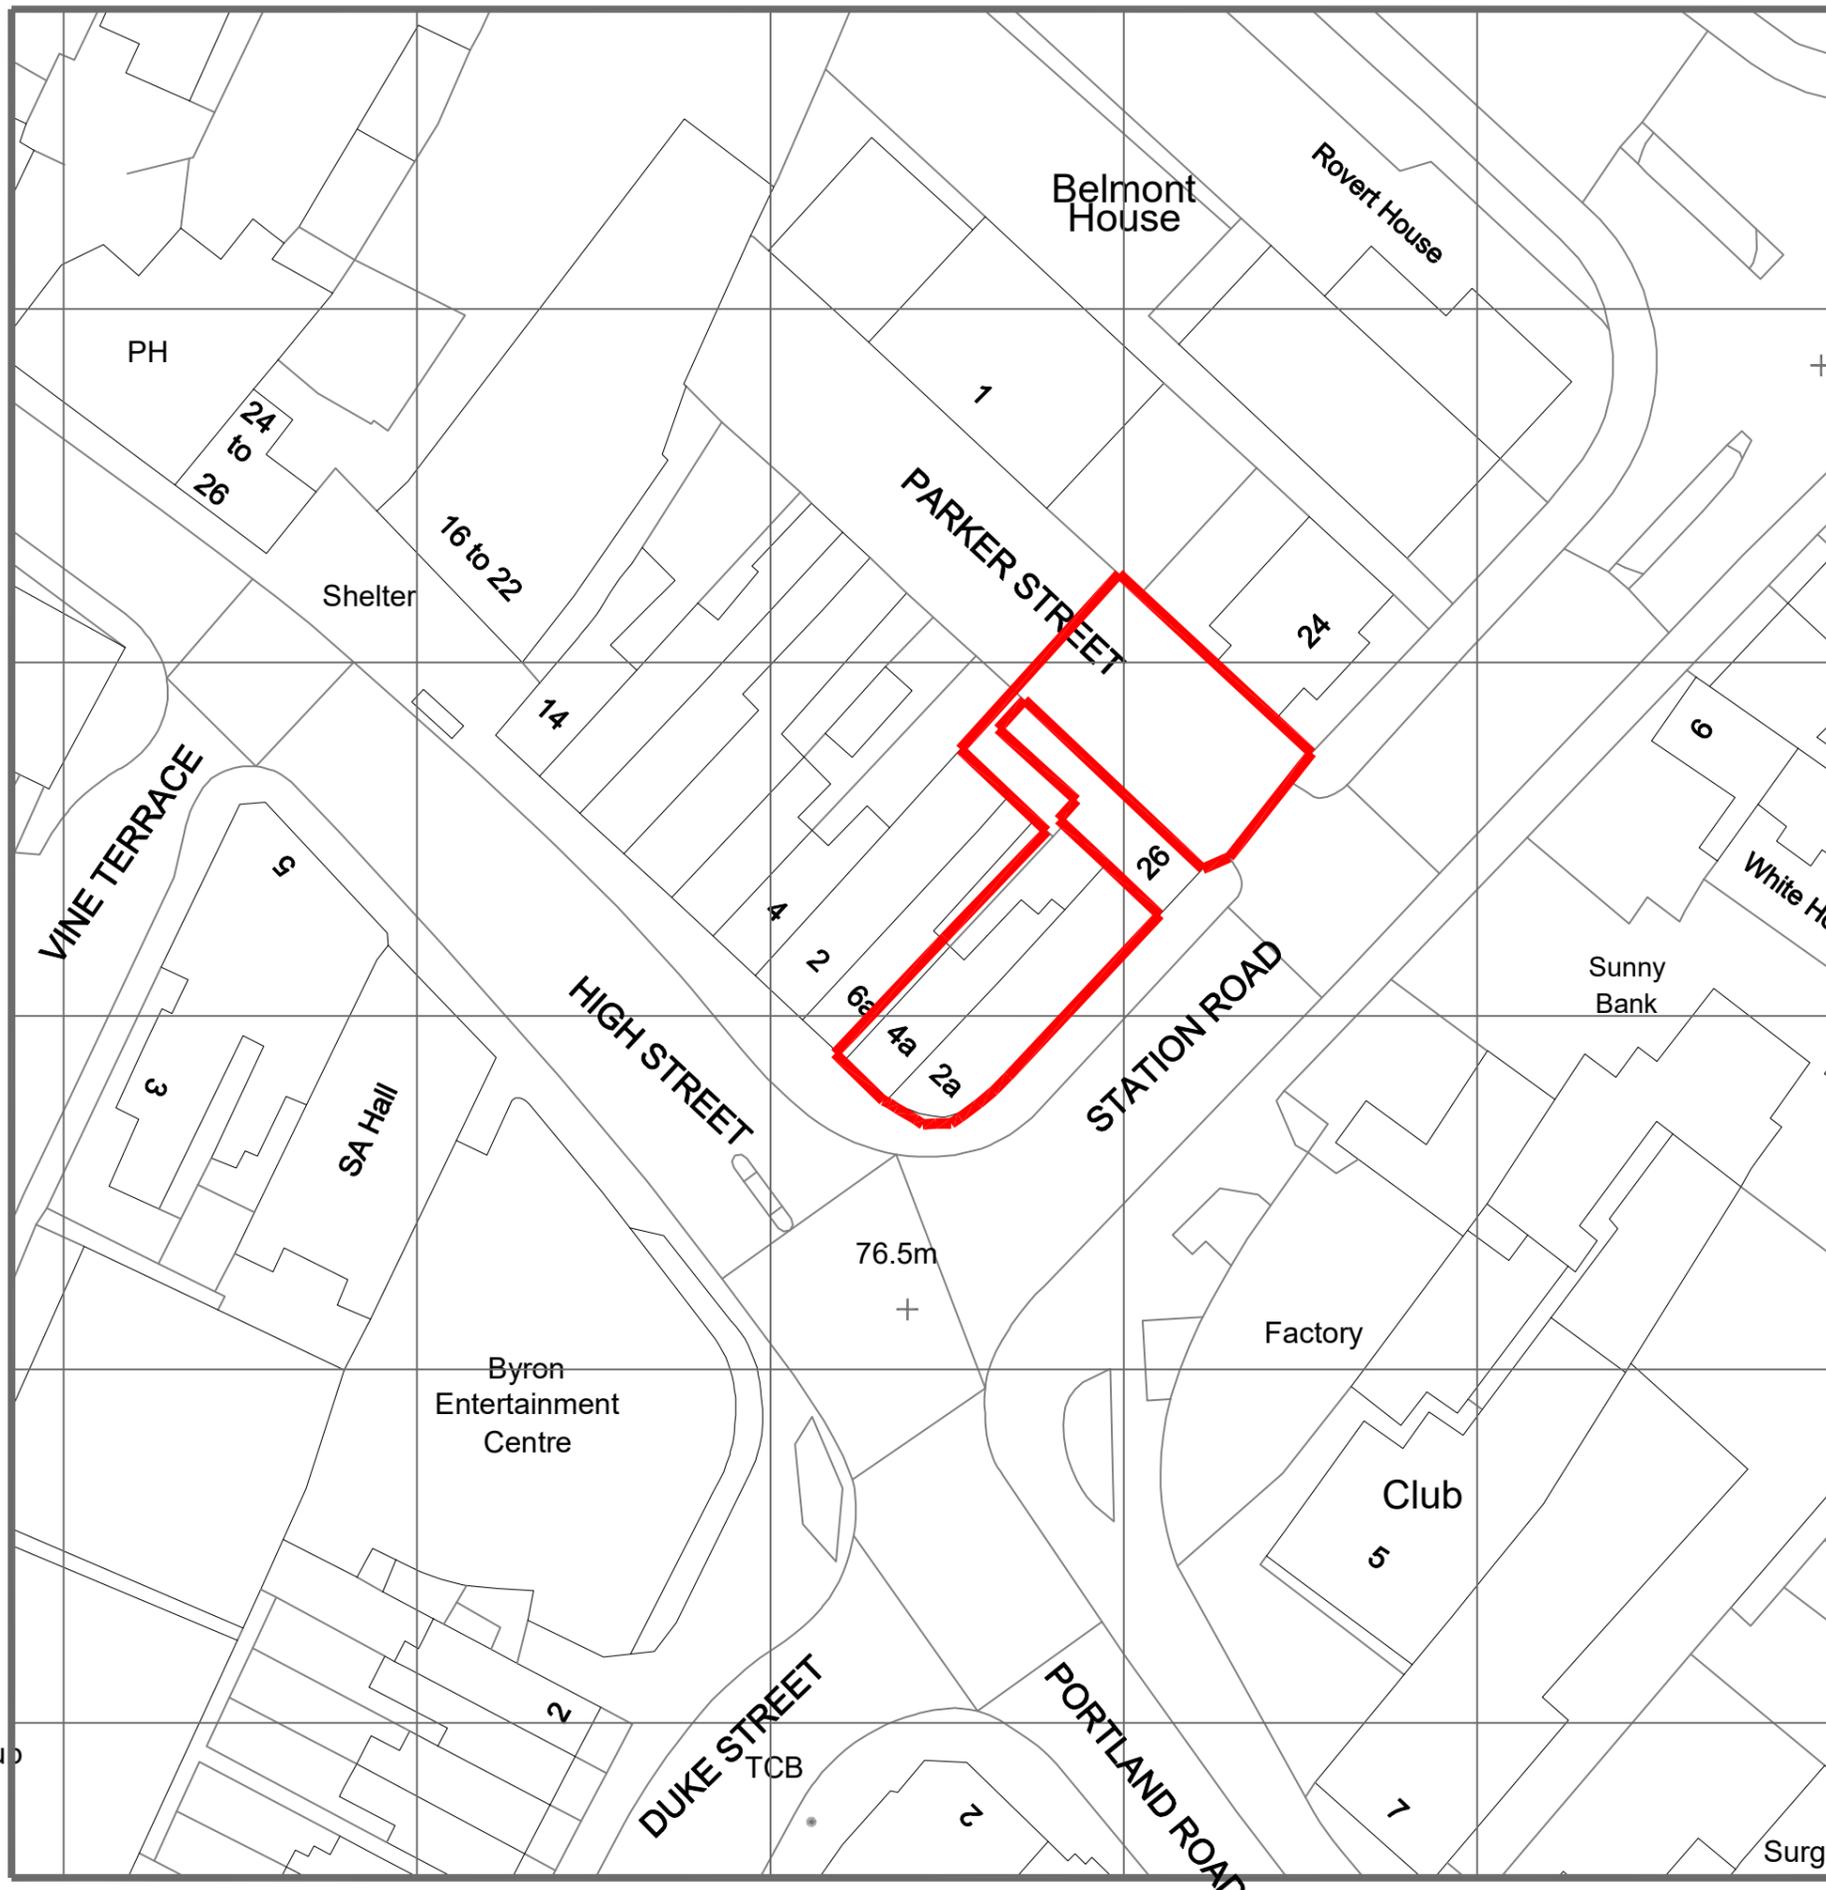

Project 2A&4A High Street , Hucknull Nottingham NG15 7HD	
Title Location Plan	
Date 01.02.2026	Scale (@ A3) 1 : 500
DRAWING NUMBER L27-24/P101	REV