


Ashfield District Council

Received 9 March 2026

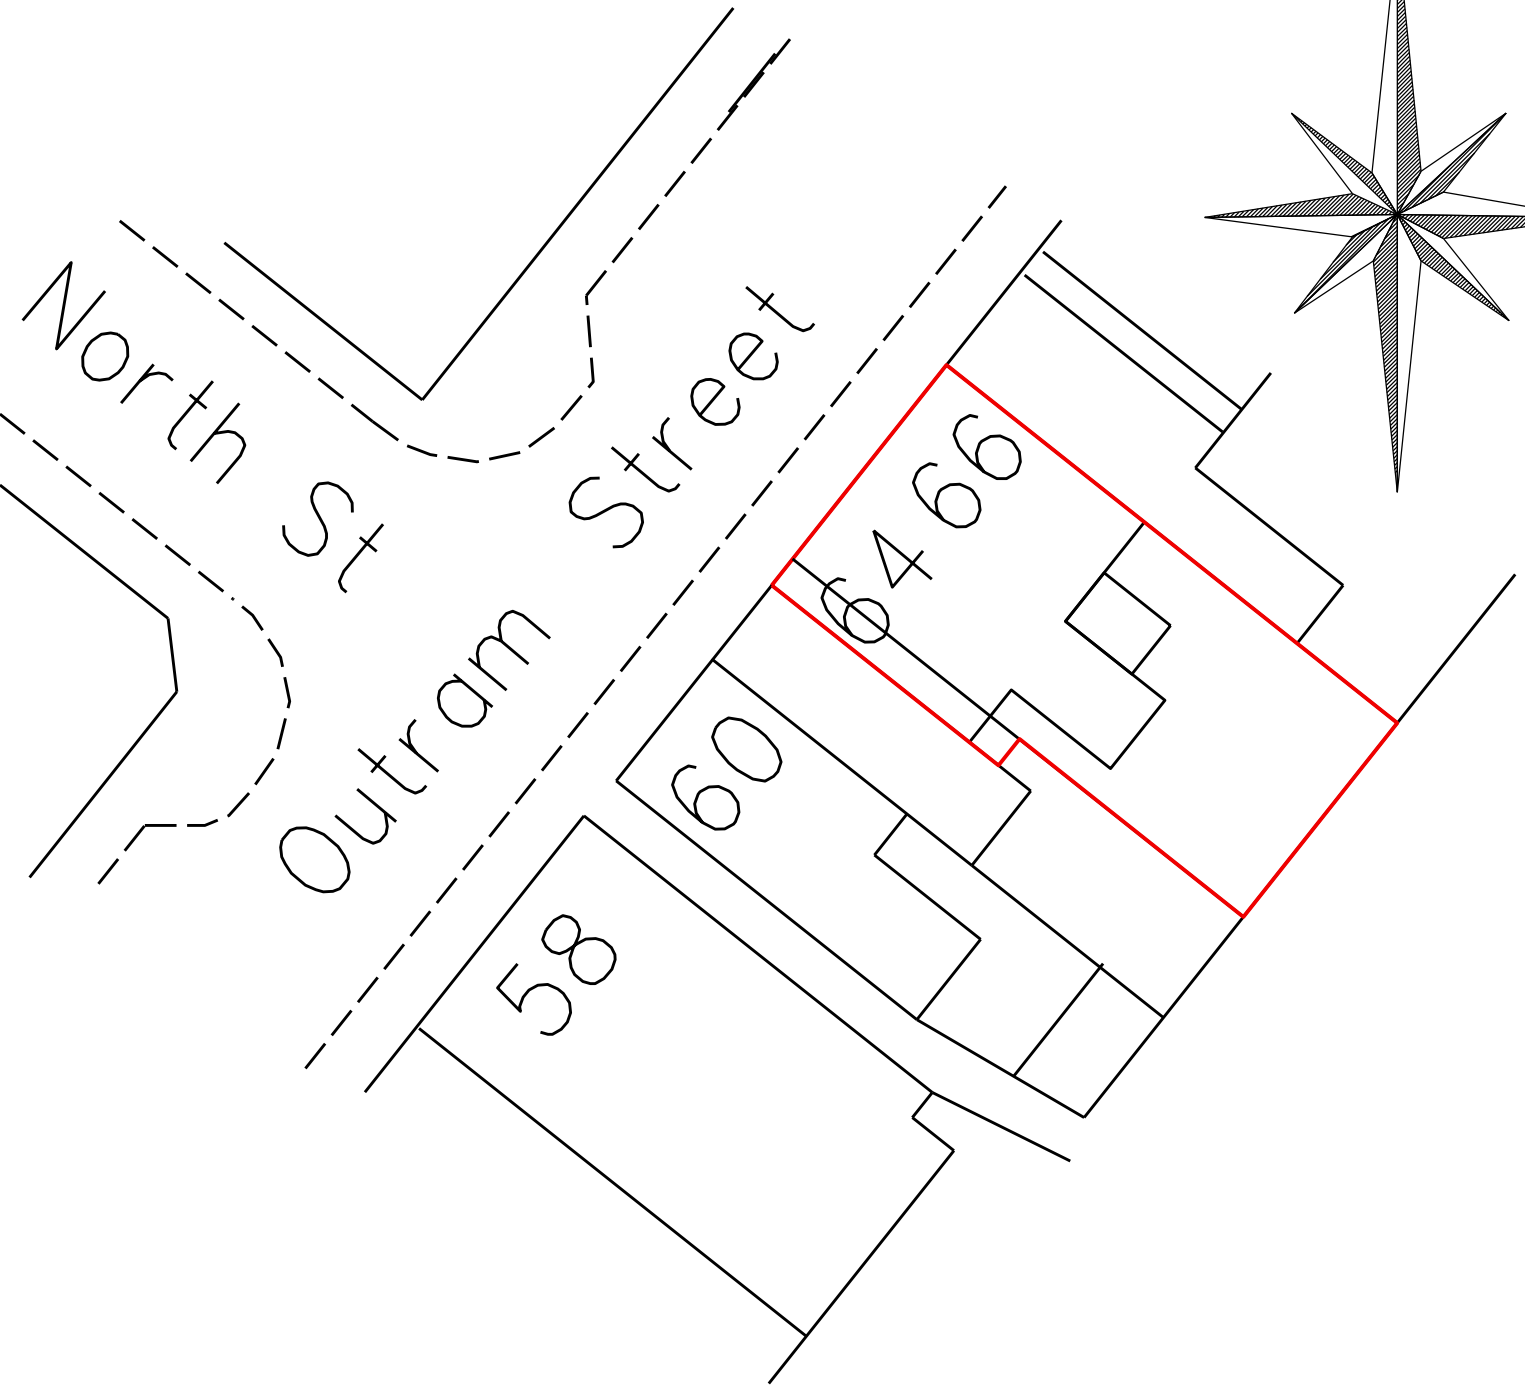

Block Plan
Scale 1:250 @ A4