



Reproduced from the Ordnance Survey map with the permission of the Controller of Her Majesty's Stationery Office Crown Copyright Reserved.






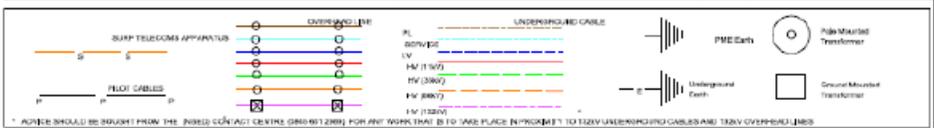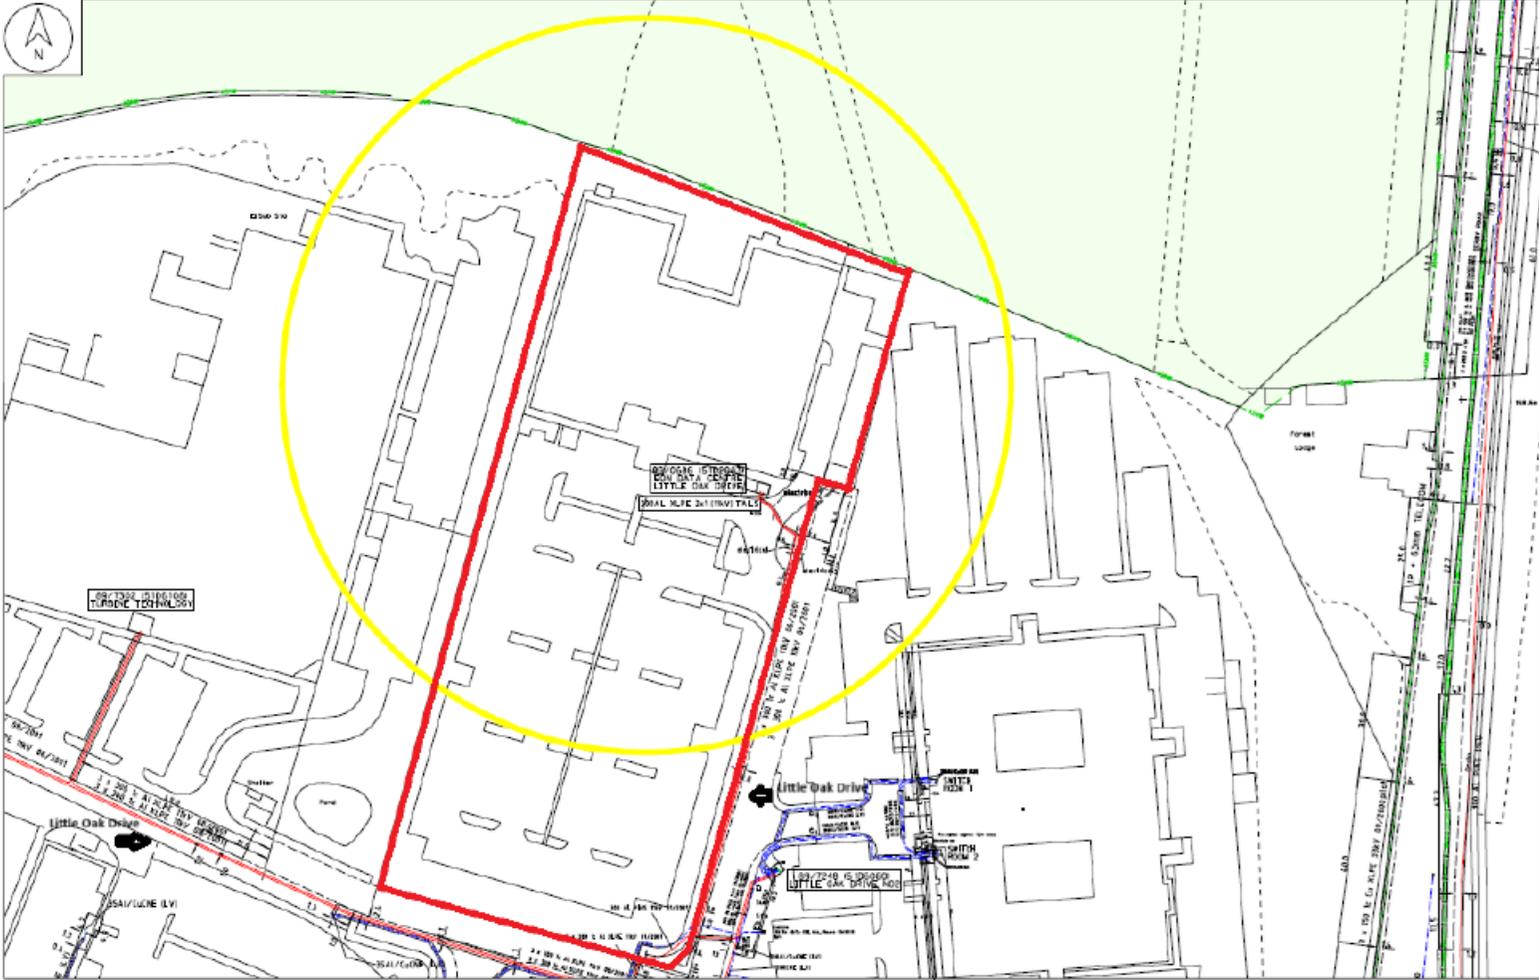

TITLE:
 DRAWN BY:
 DATE: 14/11/2024
 SCALE 1:1000
 PLOT CENTRE: 460925,466,363207,106