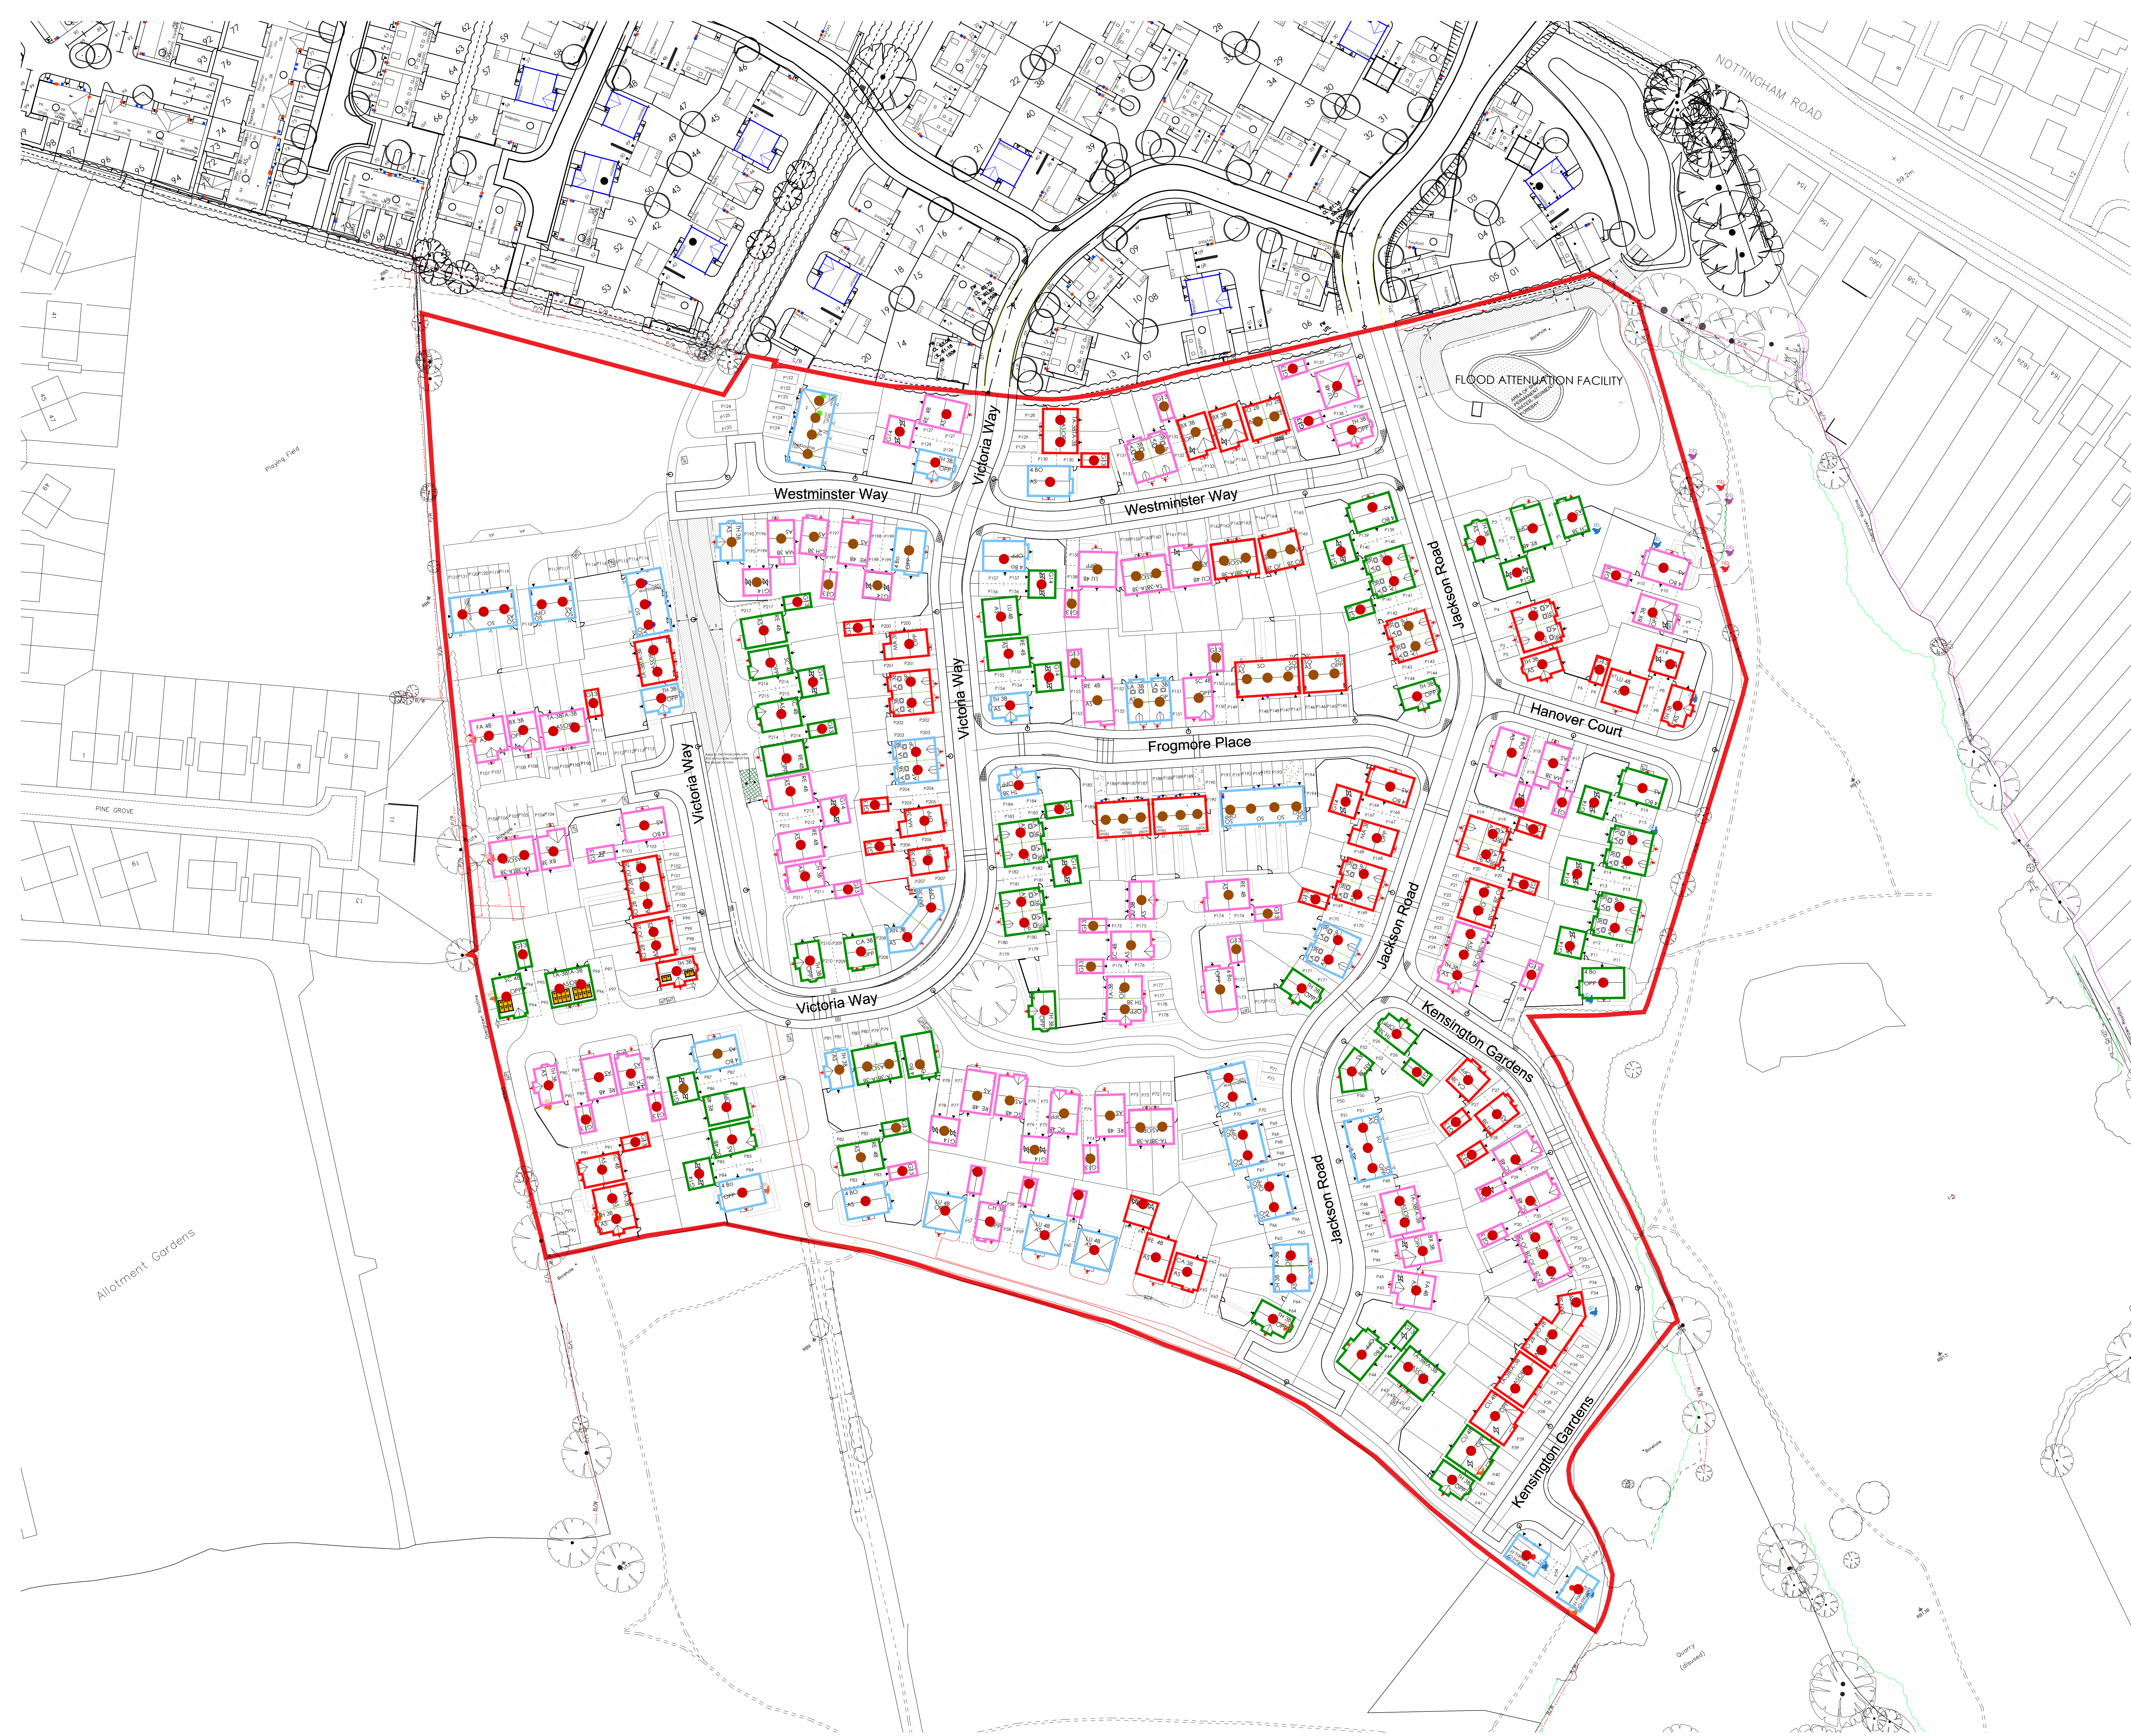


- FACING MATERIALS
- MAIN FACING BRICK: FORTERRA CLUMBER RED MIXTURE
CONTRAST BRICK: FORTERRA CLUMBER RED
 - MAIN FACING BRICK: ISTOCK CALDERSTONE CLARET
CONTRAST BRICK: FORTERRA CLUMBER RED
 - MAIN FACING BRICK: FORTERRA CLUMBER RED
CONTRAST BRICK: FORTERRA CLUMBER RED
 - MONOCOUCHE ROUGHCAST WHITE RENDER *
 - ROOF TILE: RUSSELL HIGHLAND SLATE GREY
 - ROOF TILE: RUSSELL HIGHLAND COTTAGE RED

X	29.01.25	Shared drive to Plot 64 - 67 & 69-92 revised		PJ	PJ
W	03.02.25	Shared drive layout to Plot 64-67 revised & links changed from Colchester Claret Clumber Red to Plot 64 & 67		PJ	PJ
V	16.12.23	Change to Plot 64 revised. Double garage to Plot 64 & 67 changed to single garage		PJ	PJ
U	01.03.23	Plot 117 - 121 changed from Whitehouse Berry to Monocouche Roughcast White render		PJ	PJ
