


THIS DRAWING AND THE BUILDING WORKS DERIVED ARE THE COPYRIGHT OF ARMSTRONG BURTON ARCHITECTS AND MAY NOT BE REPRODUCED EXCEPT BY WRITTEN PERMISSION. THE CONTRACTOR IS TO CHECK AND VERIFY ALL BUILDING AND SITE DIMENSIONS, LEVELS AND ELEVATIONS IN THE DRAWING MUST BE READ IN CONJUNCTION WITH AND CHECKED AGAINST RELEVANT STRUCTURAL OR OTHER SPECIALIST DRAWINGS. USE ONLY WRITTEN DIMENSIONS - DO NOT SCALE DRAWINGS.
NOTE:
1:500 0 25 50m

- BOUNDARY TREATMENTS**
- INDICATES 600mm HIGH KNEE RAIL
 - INDICATES 1.8m HIGH CLOSE BOARDED FENCE
 - INDICATES 1.8m HIGH TIMBER PRIVACY FENCE
 - INDICATES 1.8m HIGH BRICK SCREEN WALL
 - INDICATES 1.2m BALL TOP ESTATE RAILINGS

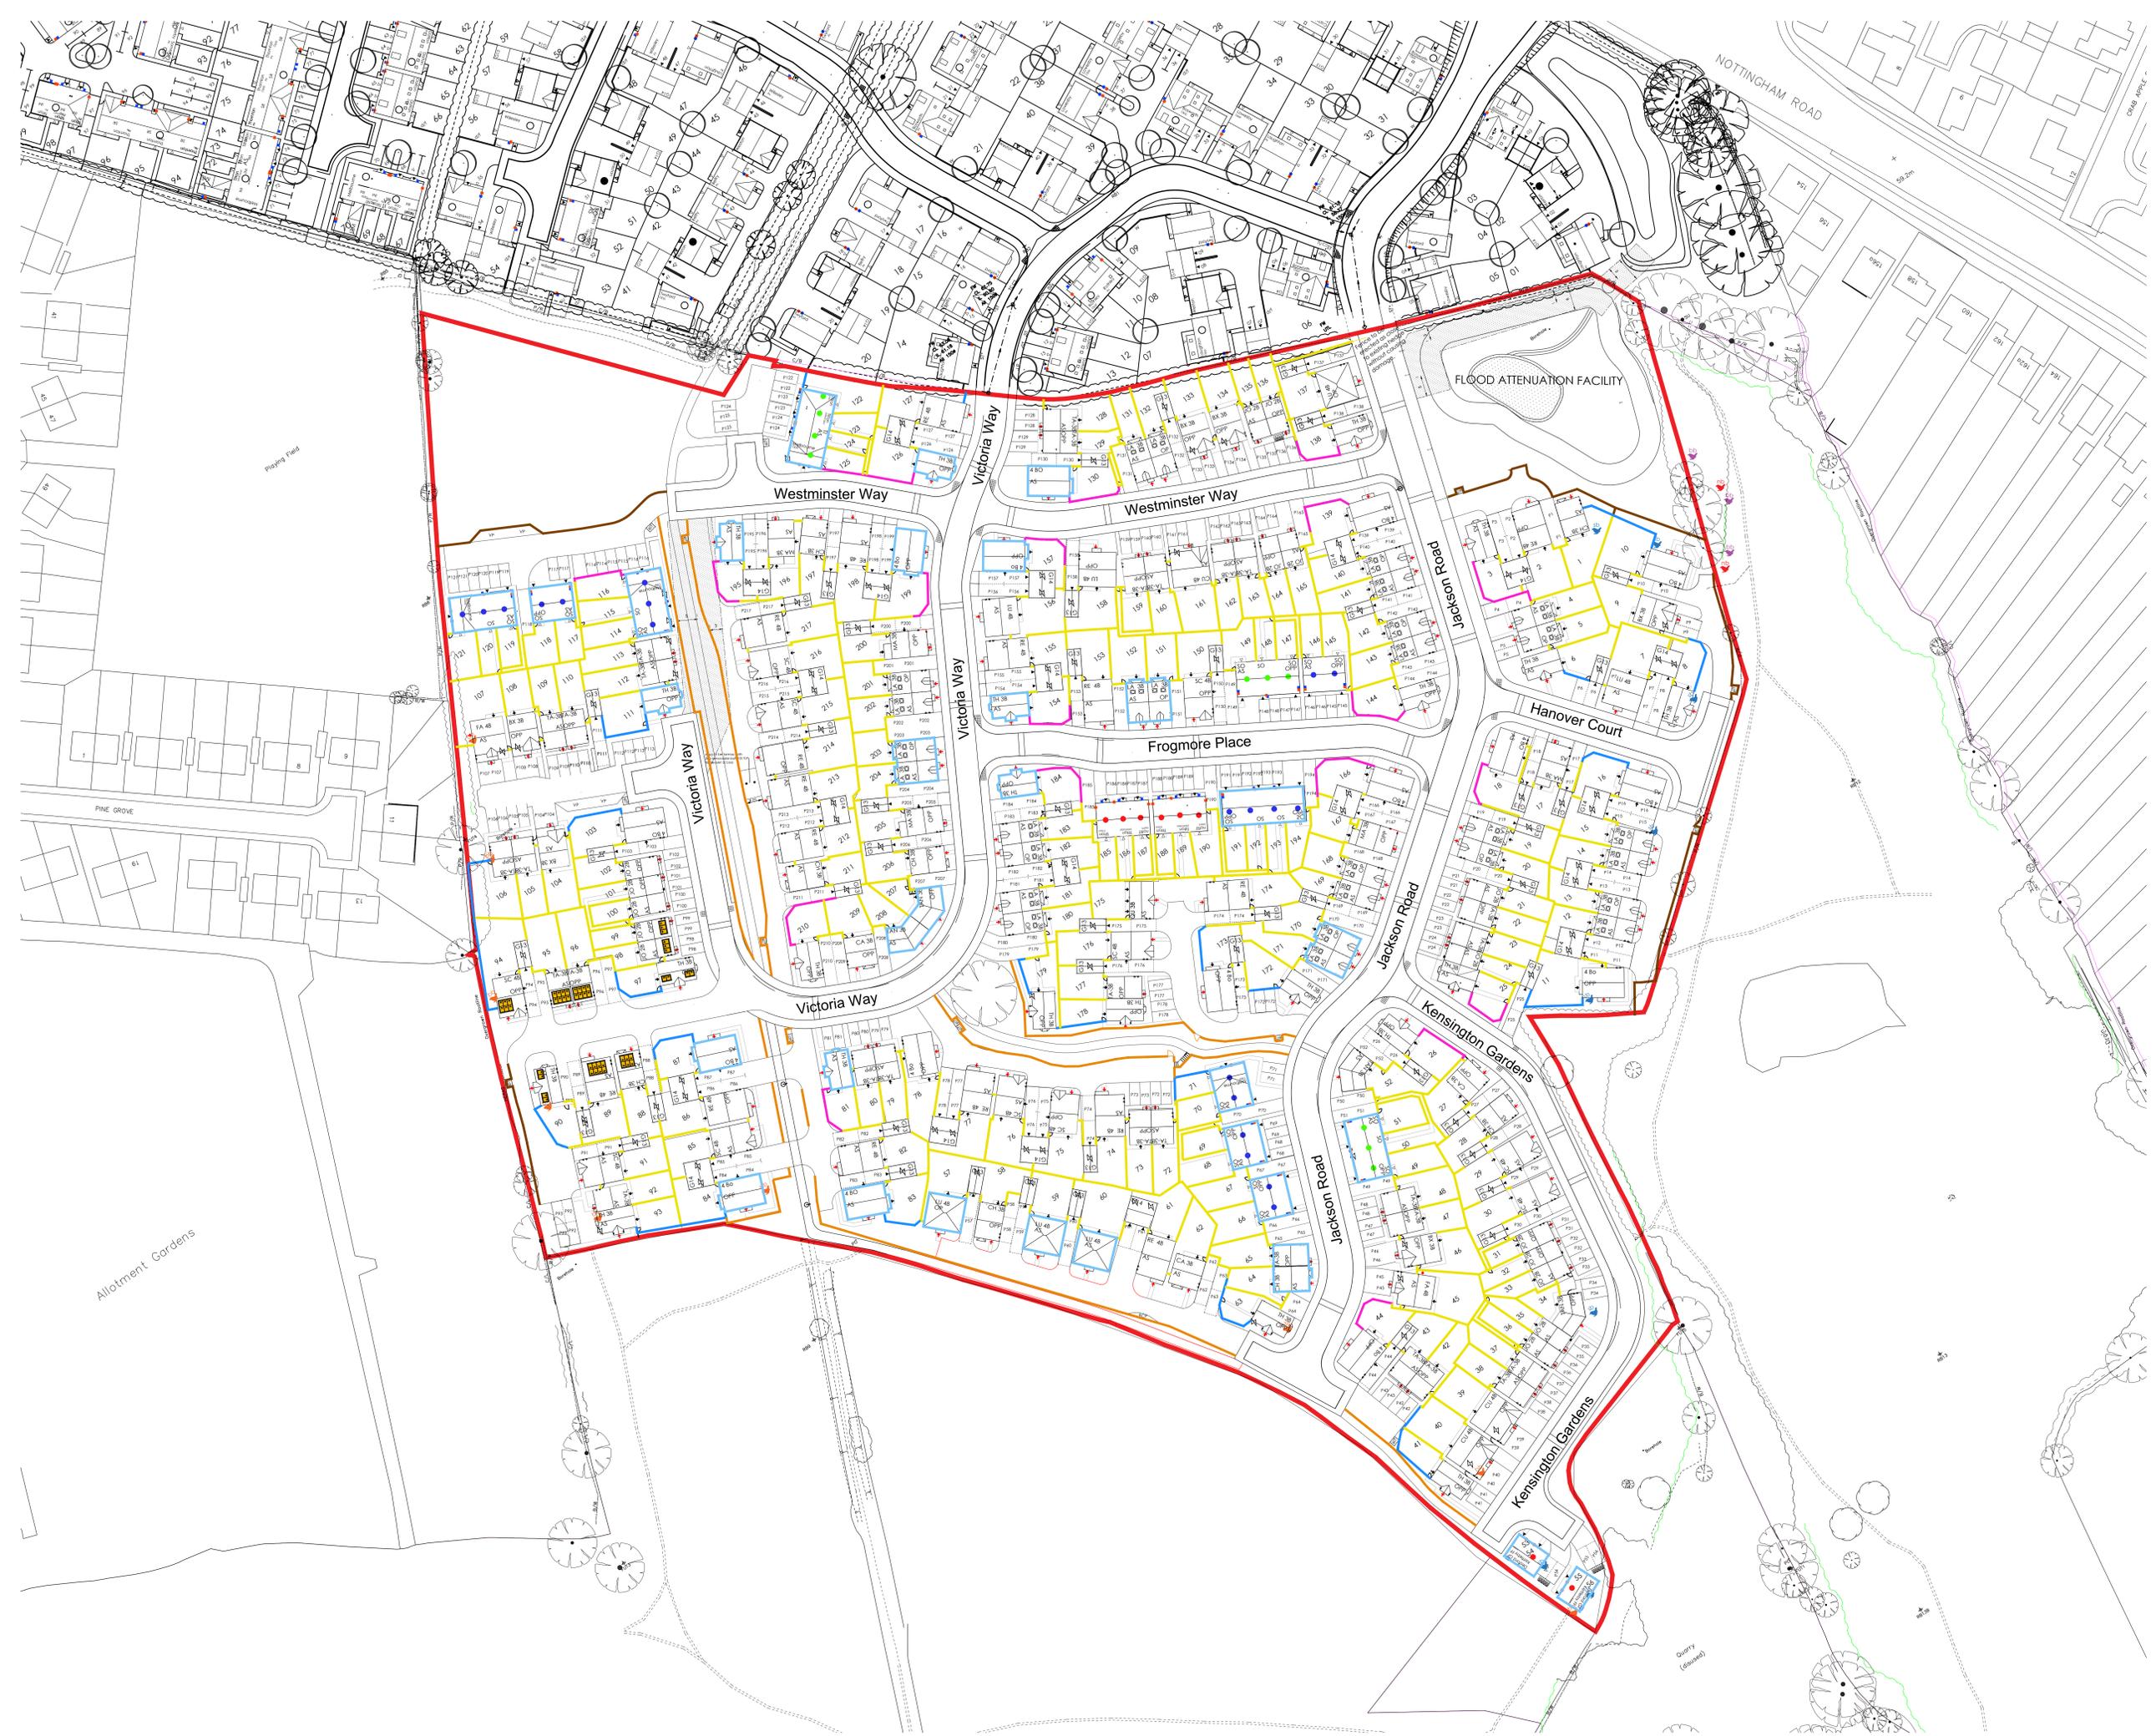

REV	DATE	DESCRIPTION	REVISED BY	DESIGNED BY
X	28.04.25	3m MKC easement shown to Shared drive to Plots 88 - 92 & 94-97	PJ	PJ
W	25.01.25	Shared drive to Plots 94 - 97 & 95-93 revised	PJ	PJ
V	03.02.25	Shared drive layout to Plots 91-97 revised	PJ	PJ
U	18.12.23	Change to Plot 92 removed. Double garage to Plots 88 & 89 changed to garage to Plot 91 only	PJ	PJ
T	20.07.22	Plot 175 - Terrace replaced with Quay	AC	AC
S	30.04.22	Plot 175 - Quay replaced with the Terrace house type	AC	AC
R	11.04.22	Garage to Plot 175 replaced with 1.8m timber fence. 1.8m timber fence replaced with 1.8m brick screen wall. 1.8m brick screen wall replaced with 1.2m ball top estate railings adjacent to plot 72 - 174 revised to accommodate the access.	AC	AC
P	08.08.21	Boundary update to plots 88, 94, 96, 107, 128, 127, 128, 129, 137	AC	AC
O	31.08.21	Plot 137 fence amended	FC	FC
N	25.06.21	Fence added to plot 137 along with new 1.8m Force limited and 600mm high fence on plot 137	CW	CW
M	05.10.20	Drawing updated to account with Site Layout changes	TD	TD
L	01.10.20	Drawing updated to account with Site Layout changes, village added as per planning comments	TD	TD
K	11.09.20	Drawing updated to account with Site Layout changes	TD	TD
J	02.09.20	Drawing updated to account with Site Layout changes	TD	TD
H	01.09.20	Drawing updated to account with Site Layout changes	TD	TD
G	18.08.20	Additional access and proposed 1.8m timber fence	TD	TD
F	08.08.20	Drawing updated to account with Site Layout changes	TD	TD
E	05.08.20	Drawing updated to account with Site Layout changes	TD	TD
D	10.08.20	Drawing updated to account with Site Layout changes	TD	TD
C	02.08.20	Drawing updated to account with Site Layout changes	CR	CC
B	28.07.19	Drawing updated to account with Site Layout changes	CR	CC
A	20.07.19	Drawing updated to account with Site Layout changes	CC	CC

PROJECT NO	SCALE	DATE	STATUS
19029	1:5000AD	MAY 2019	PLANNING
DRAWING NO	DRAWN BY	CHECKED BY	
03	CW	ABA	
REVISION			
X			

CLIENT: BELLWAY HOMES EAST MIDLANDS
PROJECT: BROOM HILL FARM, PHASE 2
HUCKNALL
DRAWING TITLE: BOUNDARY TREATMENT PLAN