



20/08/2025

Ashfield District Council

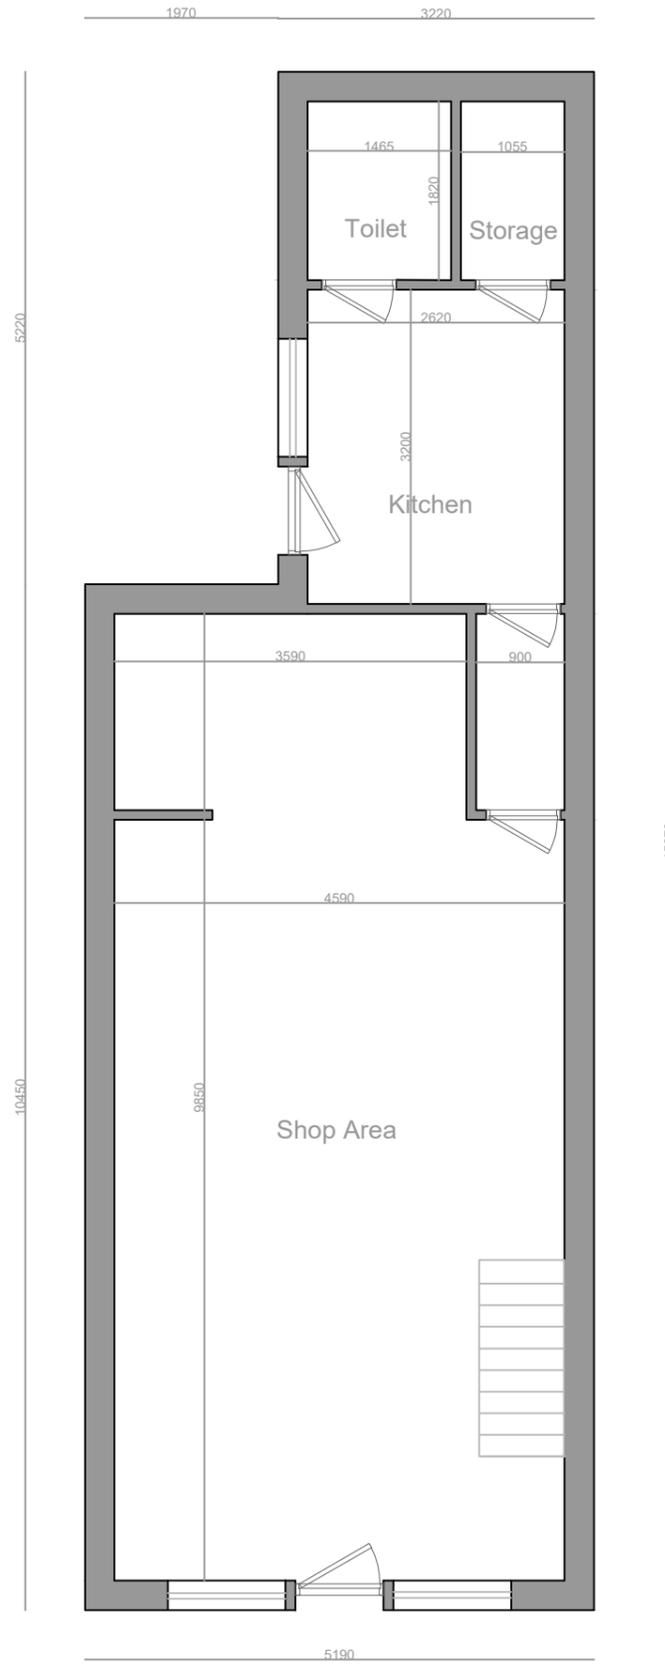

Existing Ground Floor

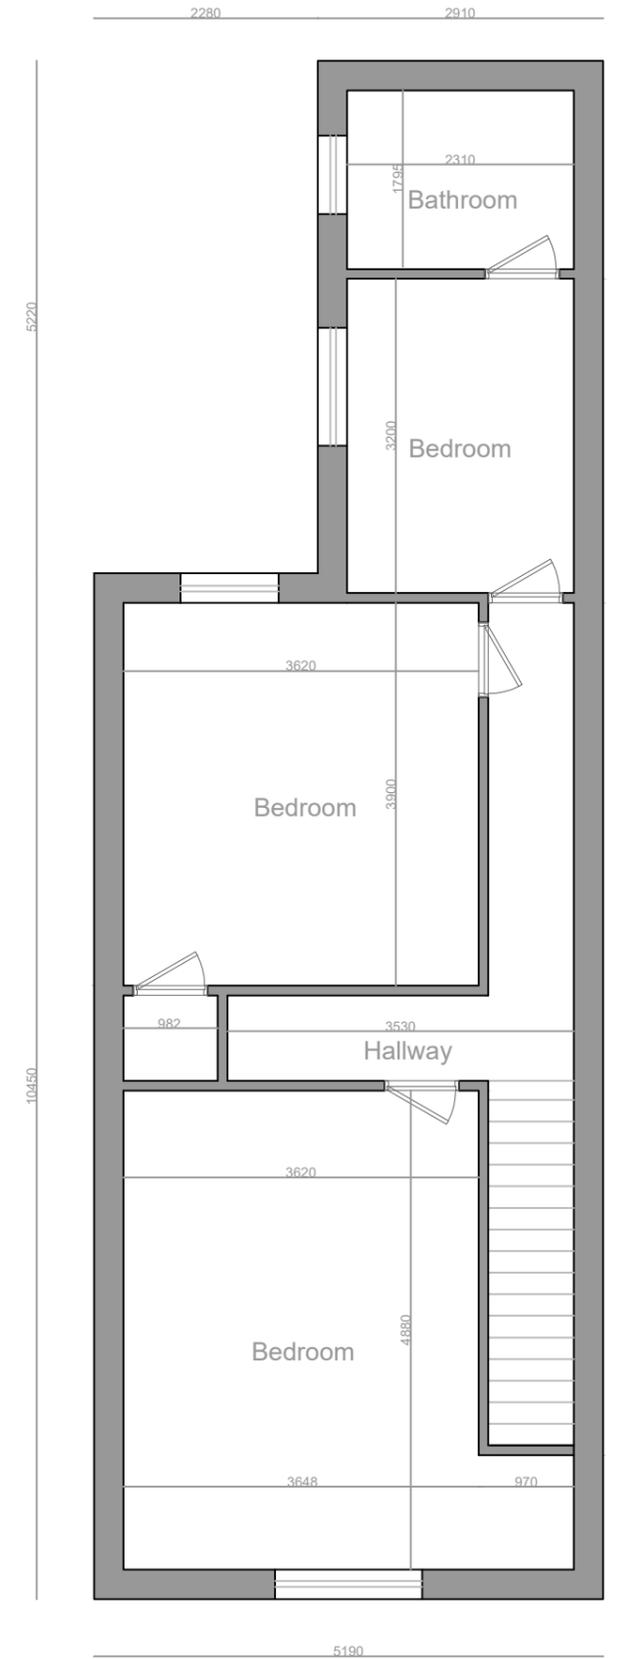

Existing First Floor