


20/08/2025

Ashfield District Council



Proposed Ground Floor

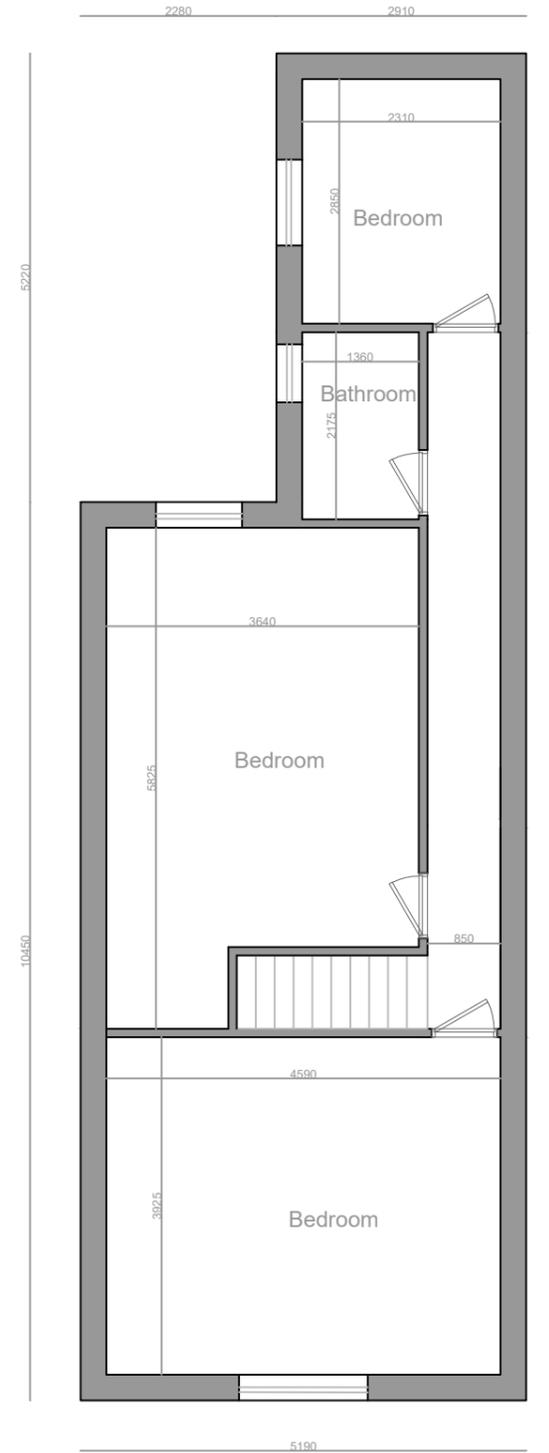

Proposed First Floor