


Proposed Ground Floor

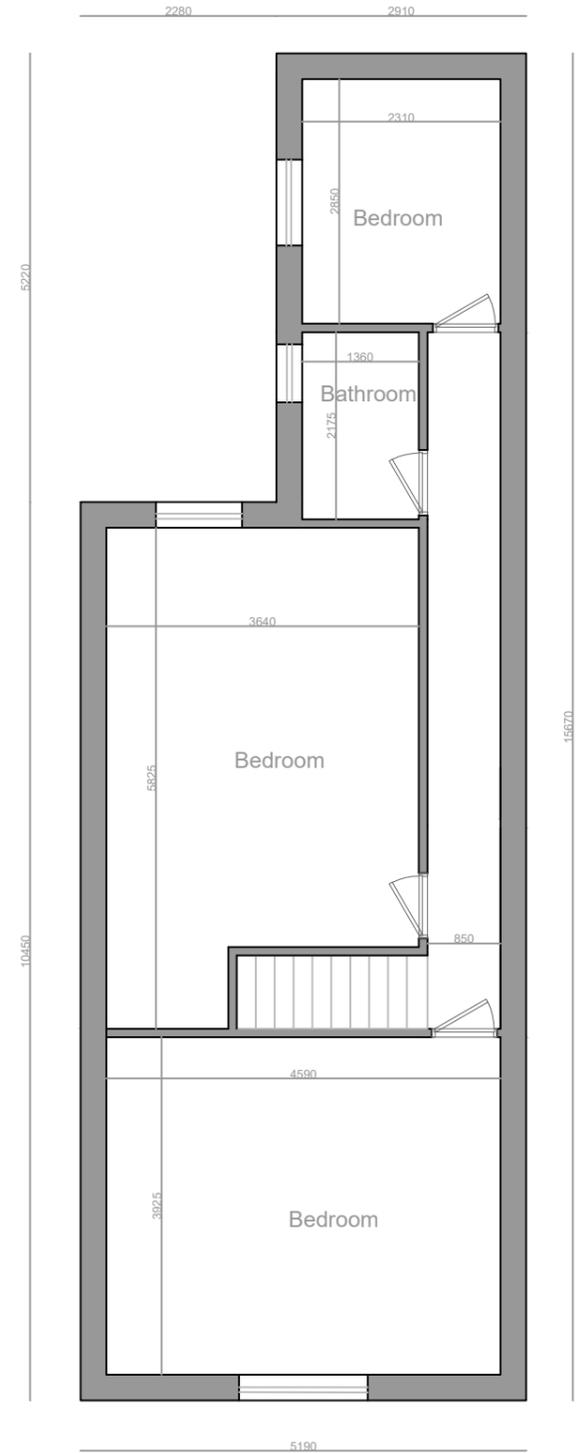

Proposed First Floor