


<ul style="list-style-type: none"> ORACLE/LYKOS 5' LED LIGHT cw MICROWAVE SENSOR MELANA BULKHEAD LIGHT cw MICROWAVE SENSOR IP65 RATED DOWNFLOW LIGHTS – ABOVE SHOWERS ONLY EXTERNAL BULKHEAD LIGHT ABOVE DOOR cw PIR SINGLE LIGHT SWITCH LINKED MAINS POWERED SMOKE DETECTOR EMERGENCY LIGHTS 	<ul style="list-style-type: none"> 6" EXTRACTOR FAN cw HUMIDISTAT ATC CUB HAND DRYER – FUSE SPUR 5FT FROM THE FLOOR HYCO ALTO ROOM CIRCULATOR 2KW STEIBEL ELTRON HEATER CW 24HR/7DAY TIMER SINGLE PHASE CONSUMER UNIT – FITTED IN LOCKABLE ENCLOSURE LL DOUBLE SOCKET @300 CL FFL 	<ul style="list-style-type: none"> 1200mm TROUGH SINK cw NON CONCUSSIVE TAPS, MIRRORS ABOVE CLEANERS SINK cw GRID, HOT & COLD LEVER HEAD TAPS SMALL WHB cw NON CONCUSSIVE TAPS, MIRROR ABOVE WHB cw NON CONCUSSIVE TAPS, MIRROR ABOVE 	<ul style="list-style-type: none"> BENCH SEATING cw COAT HOOKS ABOVE COAT HOOKS HIGH & LOW HOOKS @ 1685 & 1050 CL FFL 250 x 150mm SHELF @ 800mm ABOVE FFL 	<ul style="list-style-type: none"> STANDARD TOILET 10/15LTR UNDERSINK WATER HEATER 1000MM X 1000MM SHOWER TRAY cw ELECTRIC SHOWER AND SHOWER CURTAIN 	<ul style="list-style-type: none"> 1100 X 2065 EXTERNAL DOOR INTERNAL DOOR HOWDENS DAYTONA GREY – SIZE AS INDICATED HIGH/LOW LEVEL VENTS ROOF VENTS FEED & WASTE SHOWER WASTE
--	---	---	---	---	---

Received by Ashfield District Council


13.10.2025

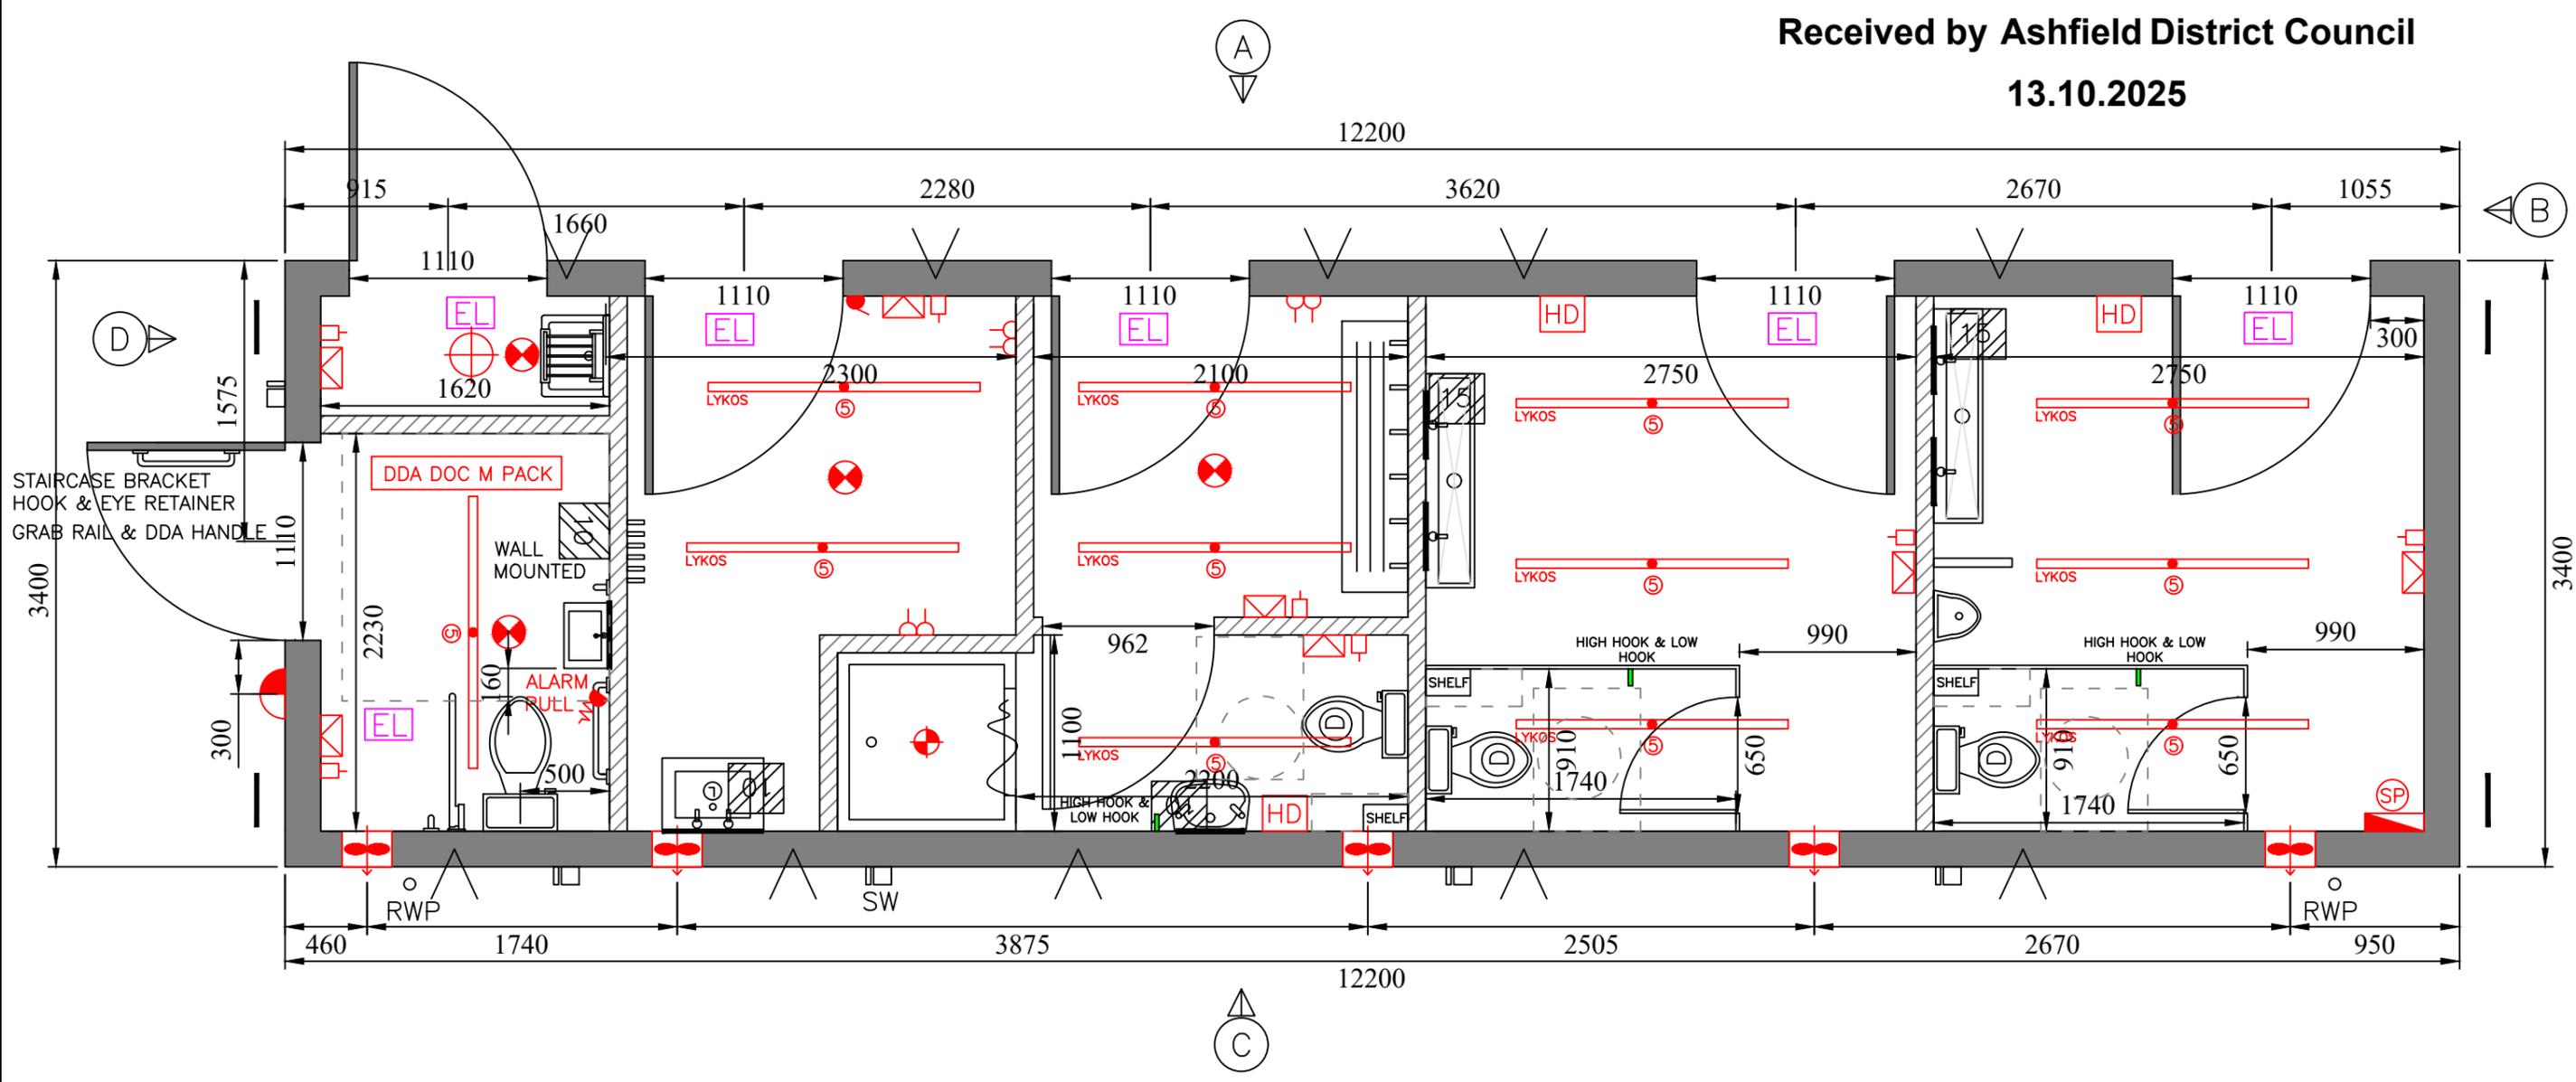


Fittings	Yes	No	General Specifications:	Amendments/Additions to Specifications:	+/- 5mm TOLERANCE			
Fork pockets:	X		WALLBOARD: 12.5mm HYGIENE BOARD WHITE CEILING BOARD: 9.5mm WILKINS WHITE	FORK POCKETS @1800mm CENTRES 200mm RHS BASE RAIL – 10mm BASE PLATES	7	18.09.25	FLOOR FINISH & INTERNAL DOOR UPDATED	SB
Wiring System:			Flooring: POLYFLOOR – GREY 9120	160mm RHS SECTION ROOF RAIL TO FRONT, 100mm RHS SECTION ROOF RAIL TO REAR	6	04.09.25	FINISHES SPEC UPDATED	SB
Flex & Ferrules to BS EN 50525			Cabin Profile: FLAT	DROPPED BEARERS FOR SANDWICH FLOOR INTERMEDIATE PROP 4No. PER UNIT PART M THRESHOLD	5	04.09.25	RAINWATER GOODS CHANGED TO ALUMINIUM	SB
Checked and Signed			Insulation: PART L SPECIFICATION	ALUMINIUM RAINWATER GOODS WITH ANGLE DRIP TO REAR EAVES FASCIA ALL SIDES, 375mm TO REAR, 300mm TO FRONT	4	01.09.25	CLIENT UPDATES	SB
Customer:			External Colour: 10A05 GOOSE GREY	EXTERNAL HEIGHT 3000mm/INTERNAL HEIGHT 2400mm VCL THROUGHOUT	3	29.08.25	CLIENT UPDATES	SB
Sales:			Drawing No: STACK – 23716		2	26.08.25	CLIENT UPDATES	SB
Production:			Job No:		1	18.08.25	FIRST ISSUE	SB
					Issue	Date	Amendments	Drawn

12200mm x 3400mm SPORTS CHANGING & WC


13.10.2025

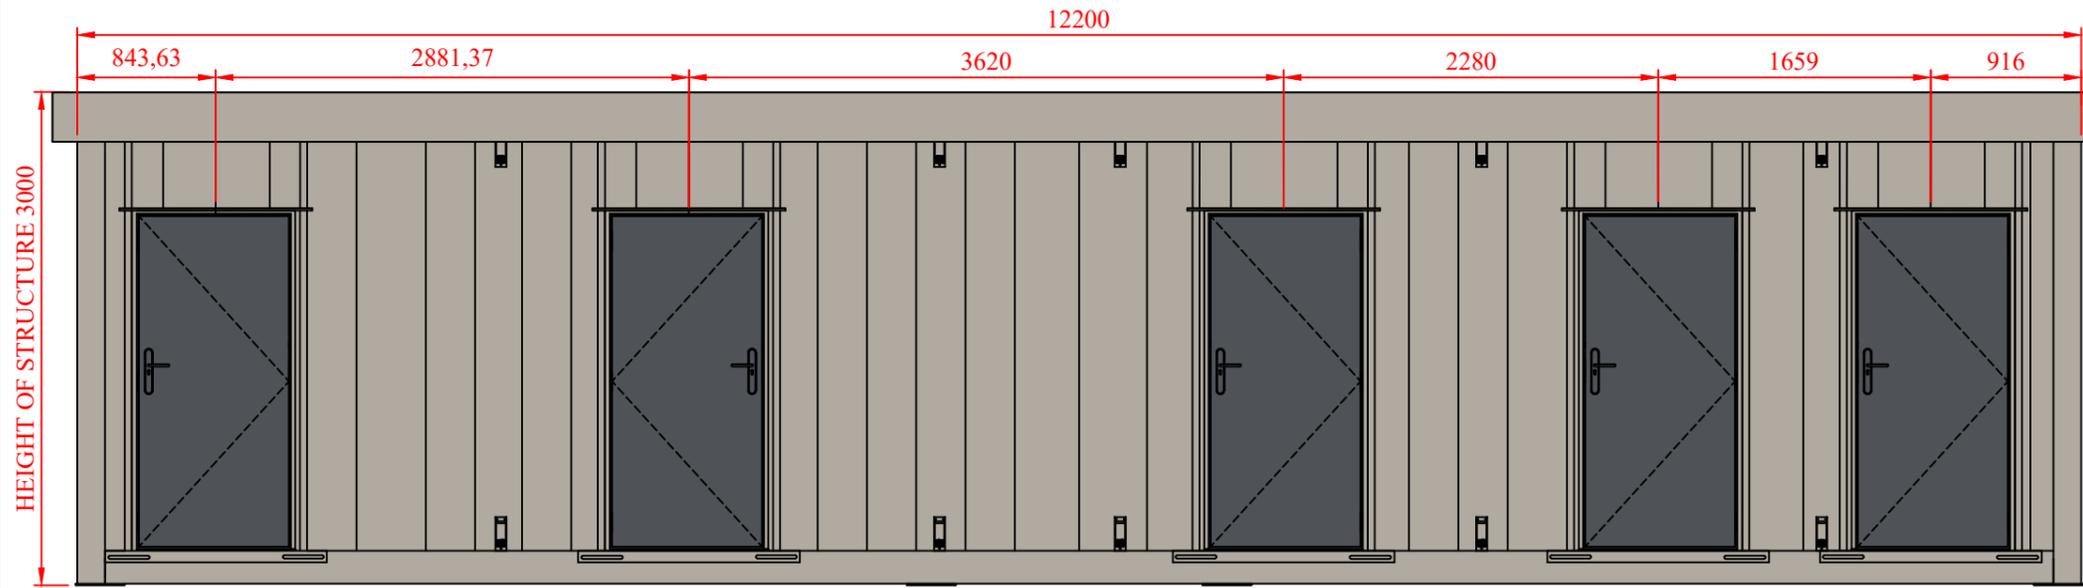


(A)

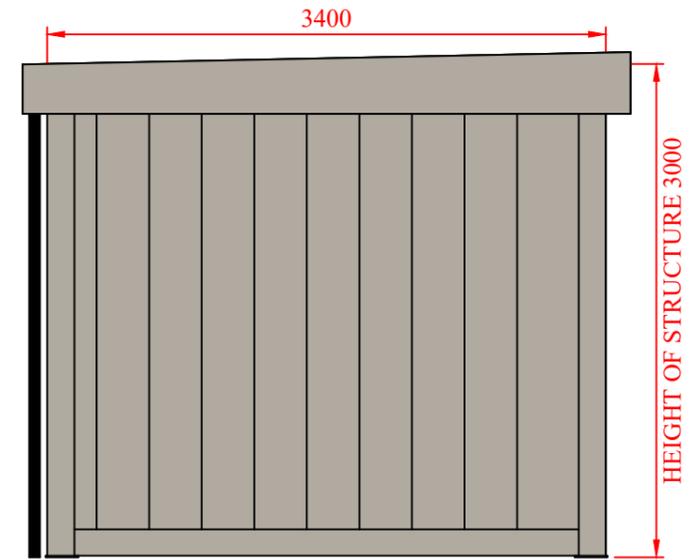

(B)

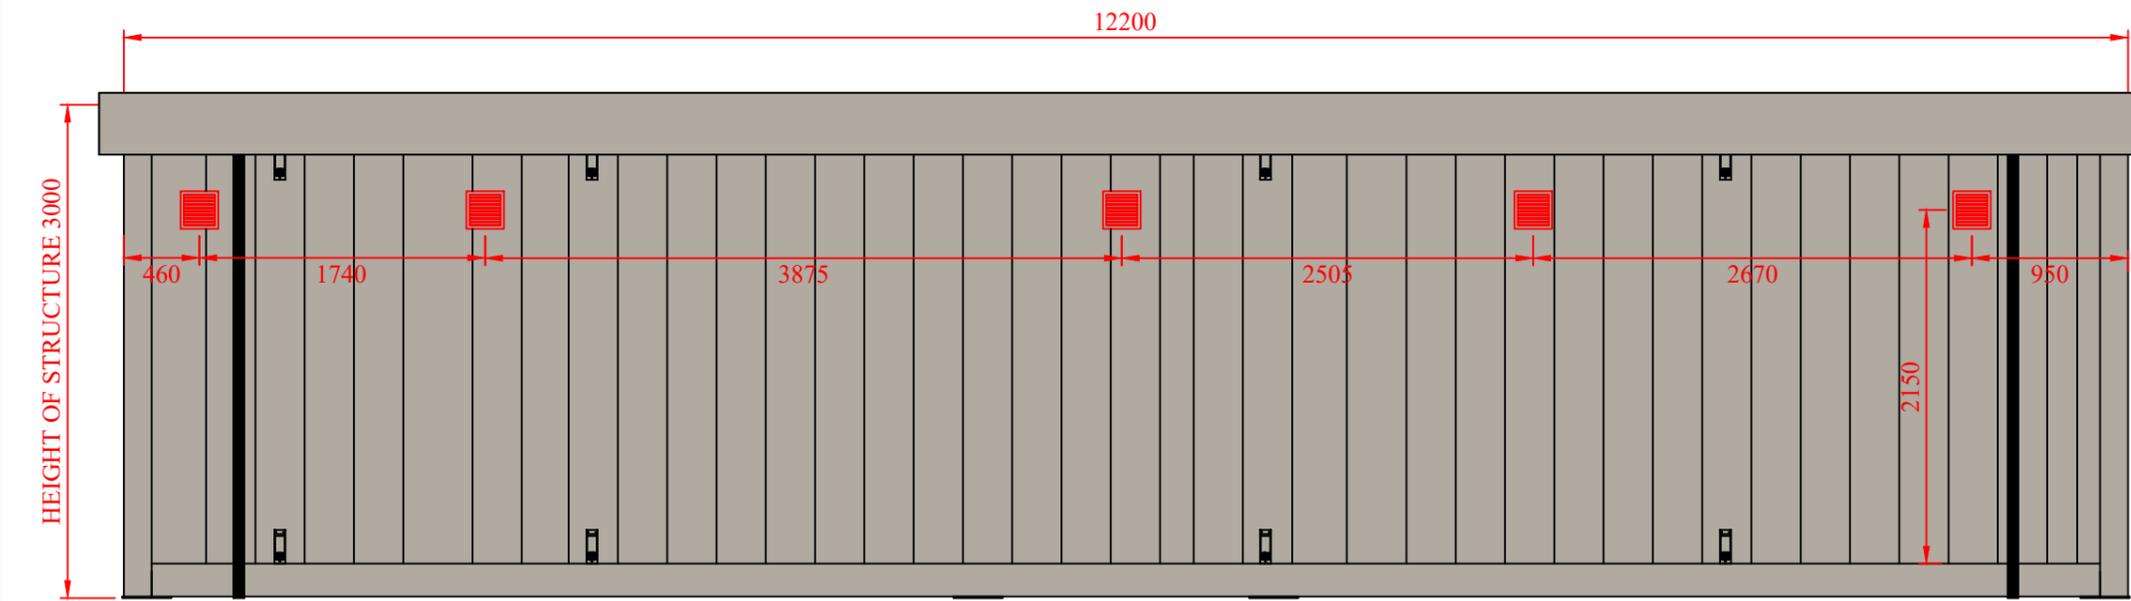

(C)

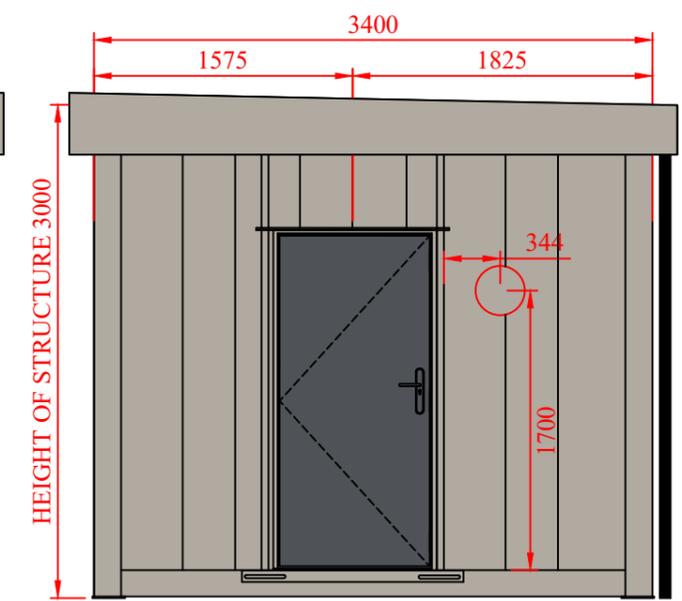

(D)

Fittings	Yes	No	General Specifications:		Amendments/Additions to Specifications: +/- 5mm TOLERANCE		8	18.09.25	FLOOR FINISH UPDATED	SB
Fork pockets:	X		WALLBOARD:	12.5mm HYGIENE BOARD WHITE	FORK POCKETS @1800mm CENTRES	200mm RHS BASE RAIL - 10mm BASE PLATES	7	16.09.25	FINISHES UPDATED	SB
Wiring System:			CEILING BOARD:	9.5mm WILKINS WHITE			6	04.09.25	FINISHES SPEC UPDATED	SB
Flex & Ferrules to BS EN 50525			Flooring:	POLYFLOOR- GREY 9120	160mm RHS SECTION ROOF RAIL TO FRONT, 100mm RHS SECTION ROOF RAIL TO REAR		5	04.09.25	RAINWATER GOODS CHANGED TO ALUMINIUM	SB
Checked and Signed			Cabin Profile:	FLAT	DROPPED BEARERS FOR SANDWICH FLOOR	INTERMEDIATE PROP 4No. PER UNIT	4	01.09.25	CLIENT REVISIONS	SB
Customer:			Insulation:	PART L SPECIFICATION	ALUMINIUM RAINWATER GOODS WITH ANGLE DRIP TO REAR EAVES	FASCIA ALL SIDES, 375mm TO REAR, 300mm TO FRONT	3	26.08.25	CLIENT REVISIONS	SB
Sales:			External Colour:	WALLS: 10A05 GOOSEWING GREY DOORS: RAL 7015 SLATE GREY	EXTERNAL HEIGHT 3000mm/INTERNAL HEIGHT 2400mm	VCL THROUGHOUT	2	26.08.25	DIMENSIONS ADDED	SB
Production:			Drawing No:	STACK - 23716	12200mm x 3400mm SPORTS CHANGING & WC ELEVATIONS		Issue	Date	Amendments	Drawn
			Job No:							