




13.10.2025

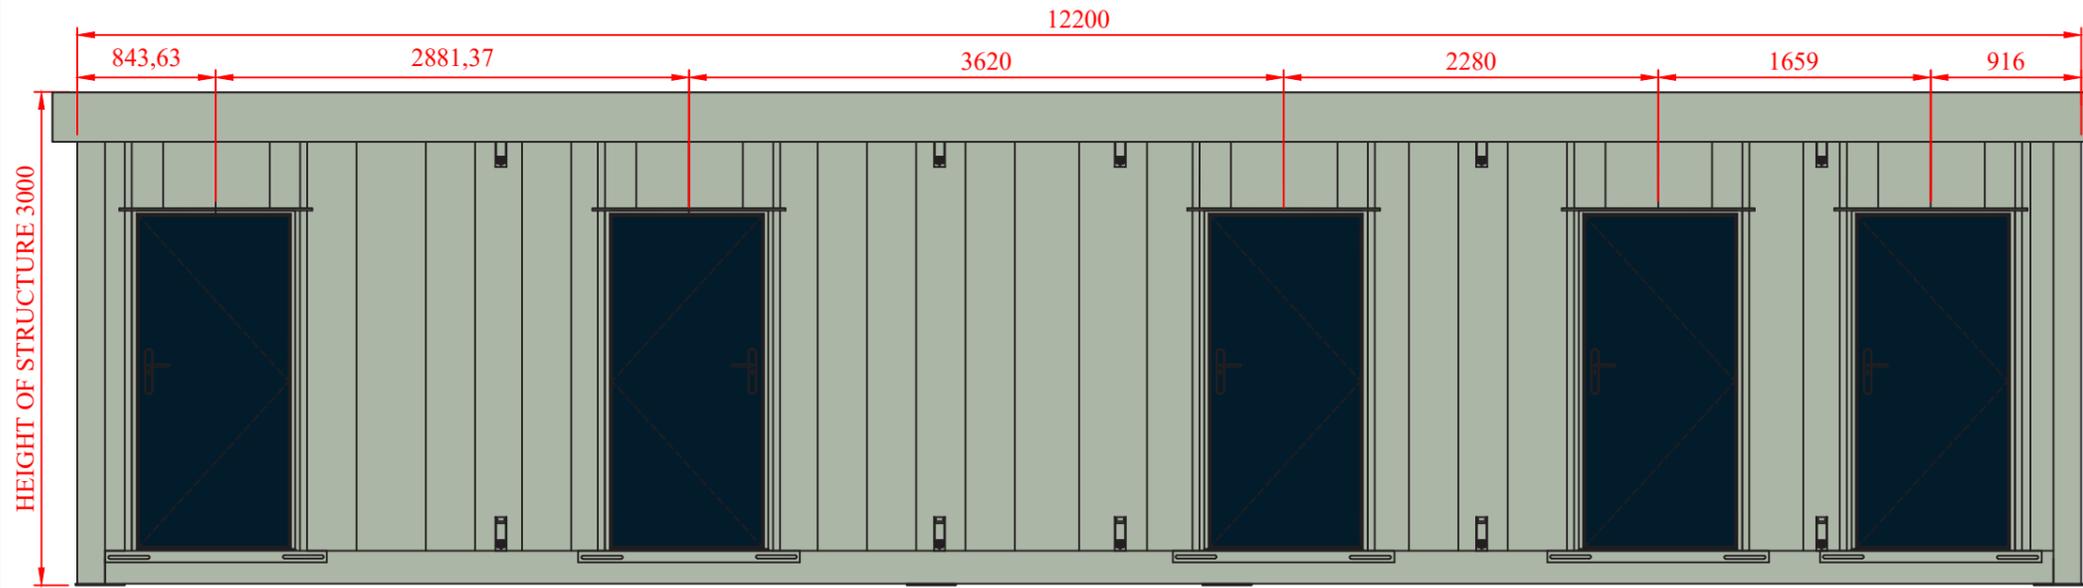


(A)

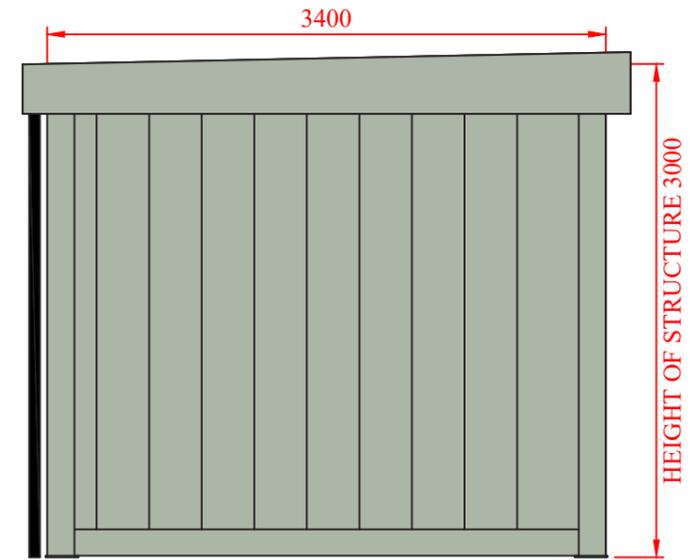

(B)

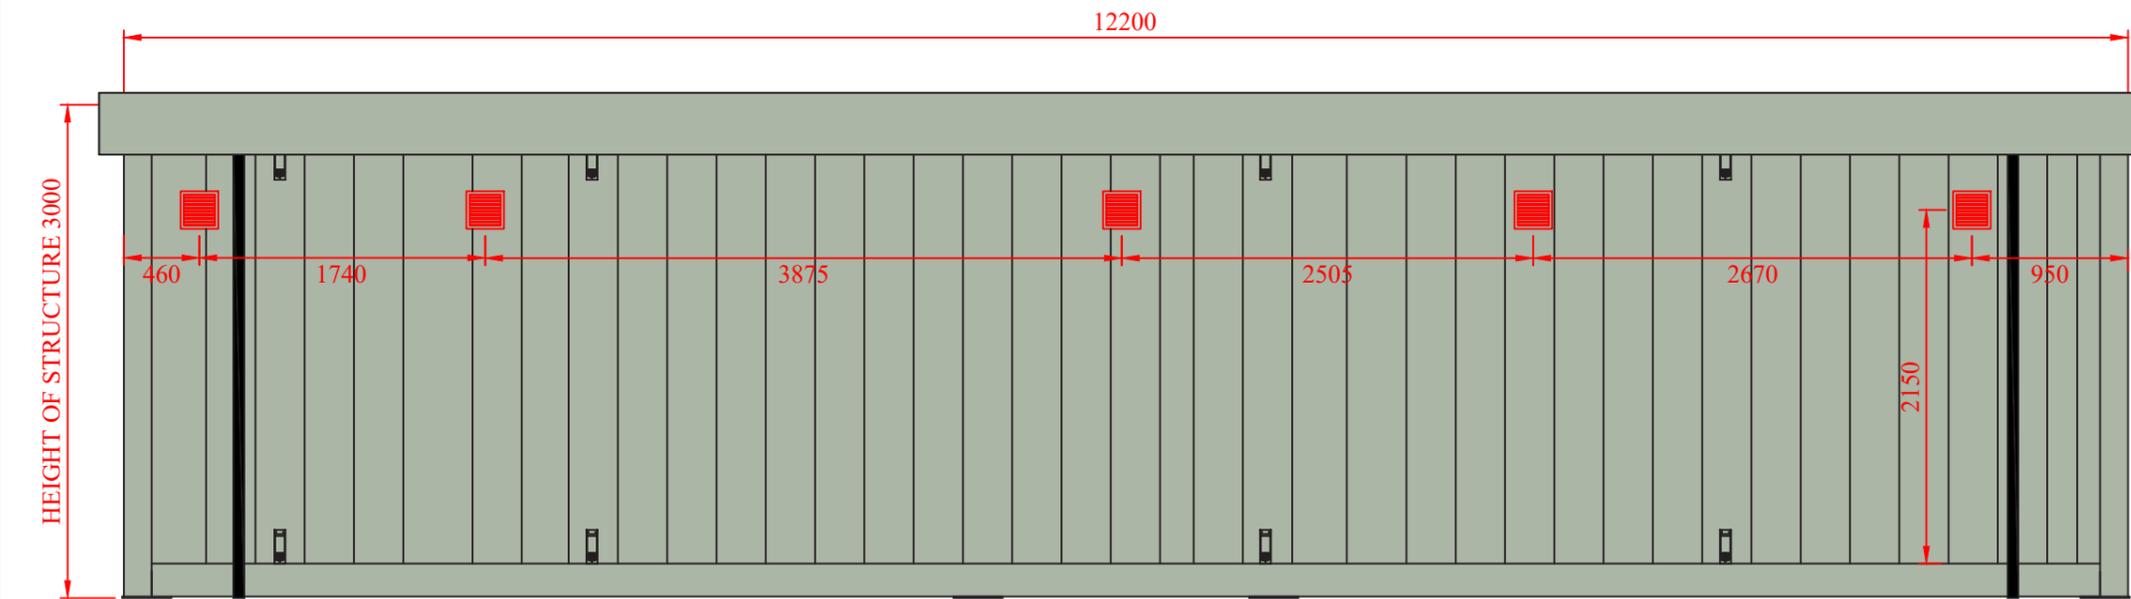

(C)

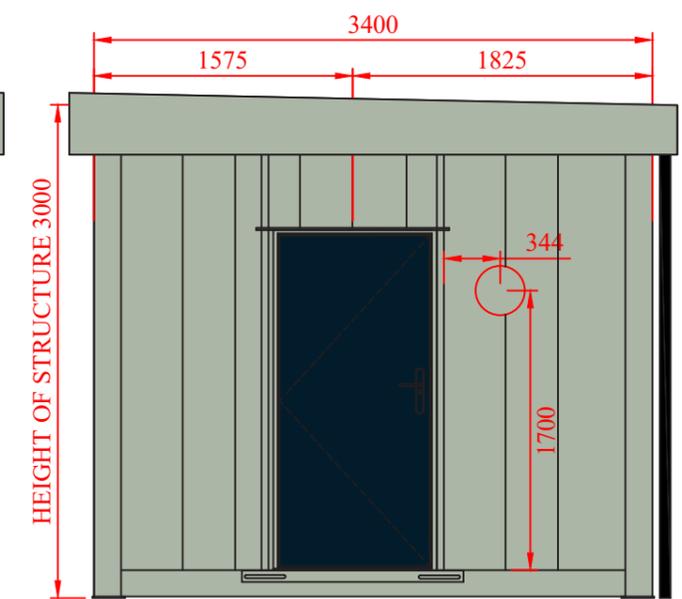

(D)

Fittings	Yes	No	General Specifications:		Amendments/Additions to Specifications:		+/- 5mm TOLERANCE					
Fork pockets:	X		WALLBOARD:	12.5mm HYGIENE BOARD WHITE	FORK POCKETS @1800mm CENTRES	200mm RHS BASE RAIL - 10mm BASE PLATES	8	18.09.25	FLOOR FINISH UPDATED	SB		
			CEILING BOARD:	9.5mm WILKINS WHITE			7	16.09.25	FINISHES UPDATED	SB		
Wiring System:			Flooring:	POLYFLOOR- GREY 9120	160mm RHS SECTION ROOF RAIL TO FRONT, 100mm RHS SECTION ROOF RAIL TO REAR		6	04.09.25	FINISHES SPEC UPDATED	SB		
Flex & Ferrules to BS EN 50525			Cabin Profile:	FLAT	DROPPED BEARERS FOR SANDWICH FLOOR	INTERMEDIATE PROP 4No. PER UNIT	5	04.09.25	RAINWATER GOODS CHANGED TO ALUMINIUM	SB		
Checked and Signed			Insulation:	PART L SPECIFICATION	ALUMINIUM RAINWATER GOODS WITH ANGLE DRIP TO REAR EAVES	FASCIA ALL SIDES, 375mm TO REAR, 300mm TO FRONT	4	01.09.25	CLIENT REVISIONS	SB		
Customer:			External Colour:	WALLS: 10A05 GOOSEWING GREY DOORS: RAL 7015 SLATE GREY	EXTERNAL HEIGHT 3000mm/INTERNAL HEIGHT 2400mm	VCL THROUGHOUT	3	26.08.25	CLIENT REVISIONS	SB		
Sales:			Drawing No:	STACK - 23716			2	26.08.25	DIMENSIONS ADDED	SB		
Production:			Job No:		12200mm x 3400mm SPORTS CHANGING & WC ELEVATIONS				Issue	Date	Amendments	Drawn

