




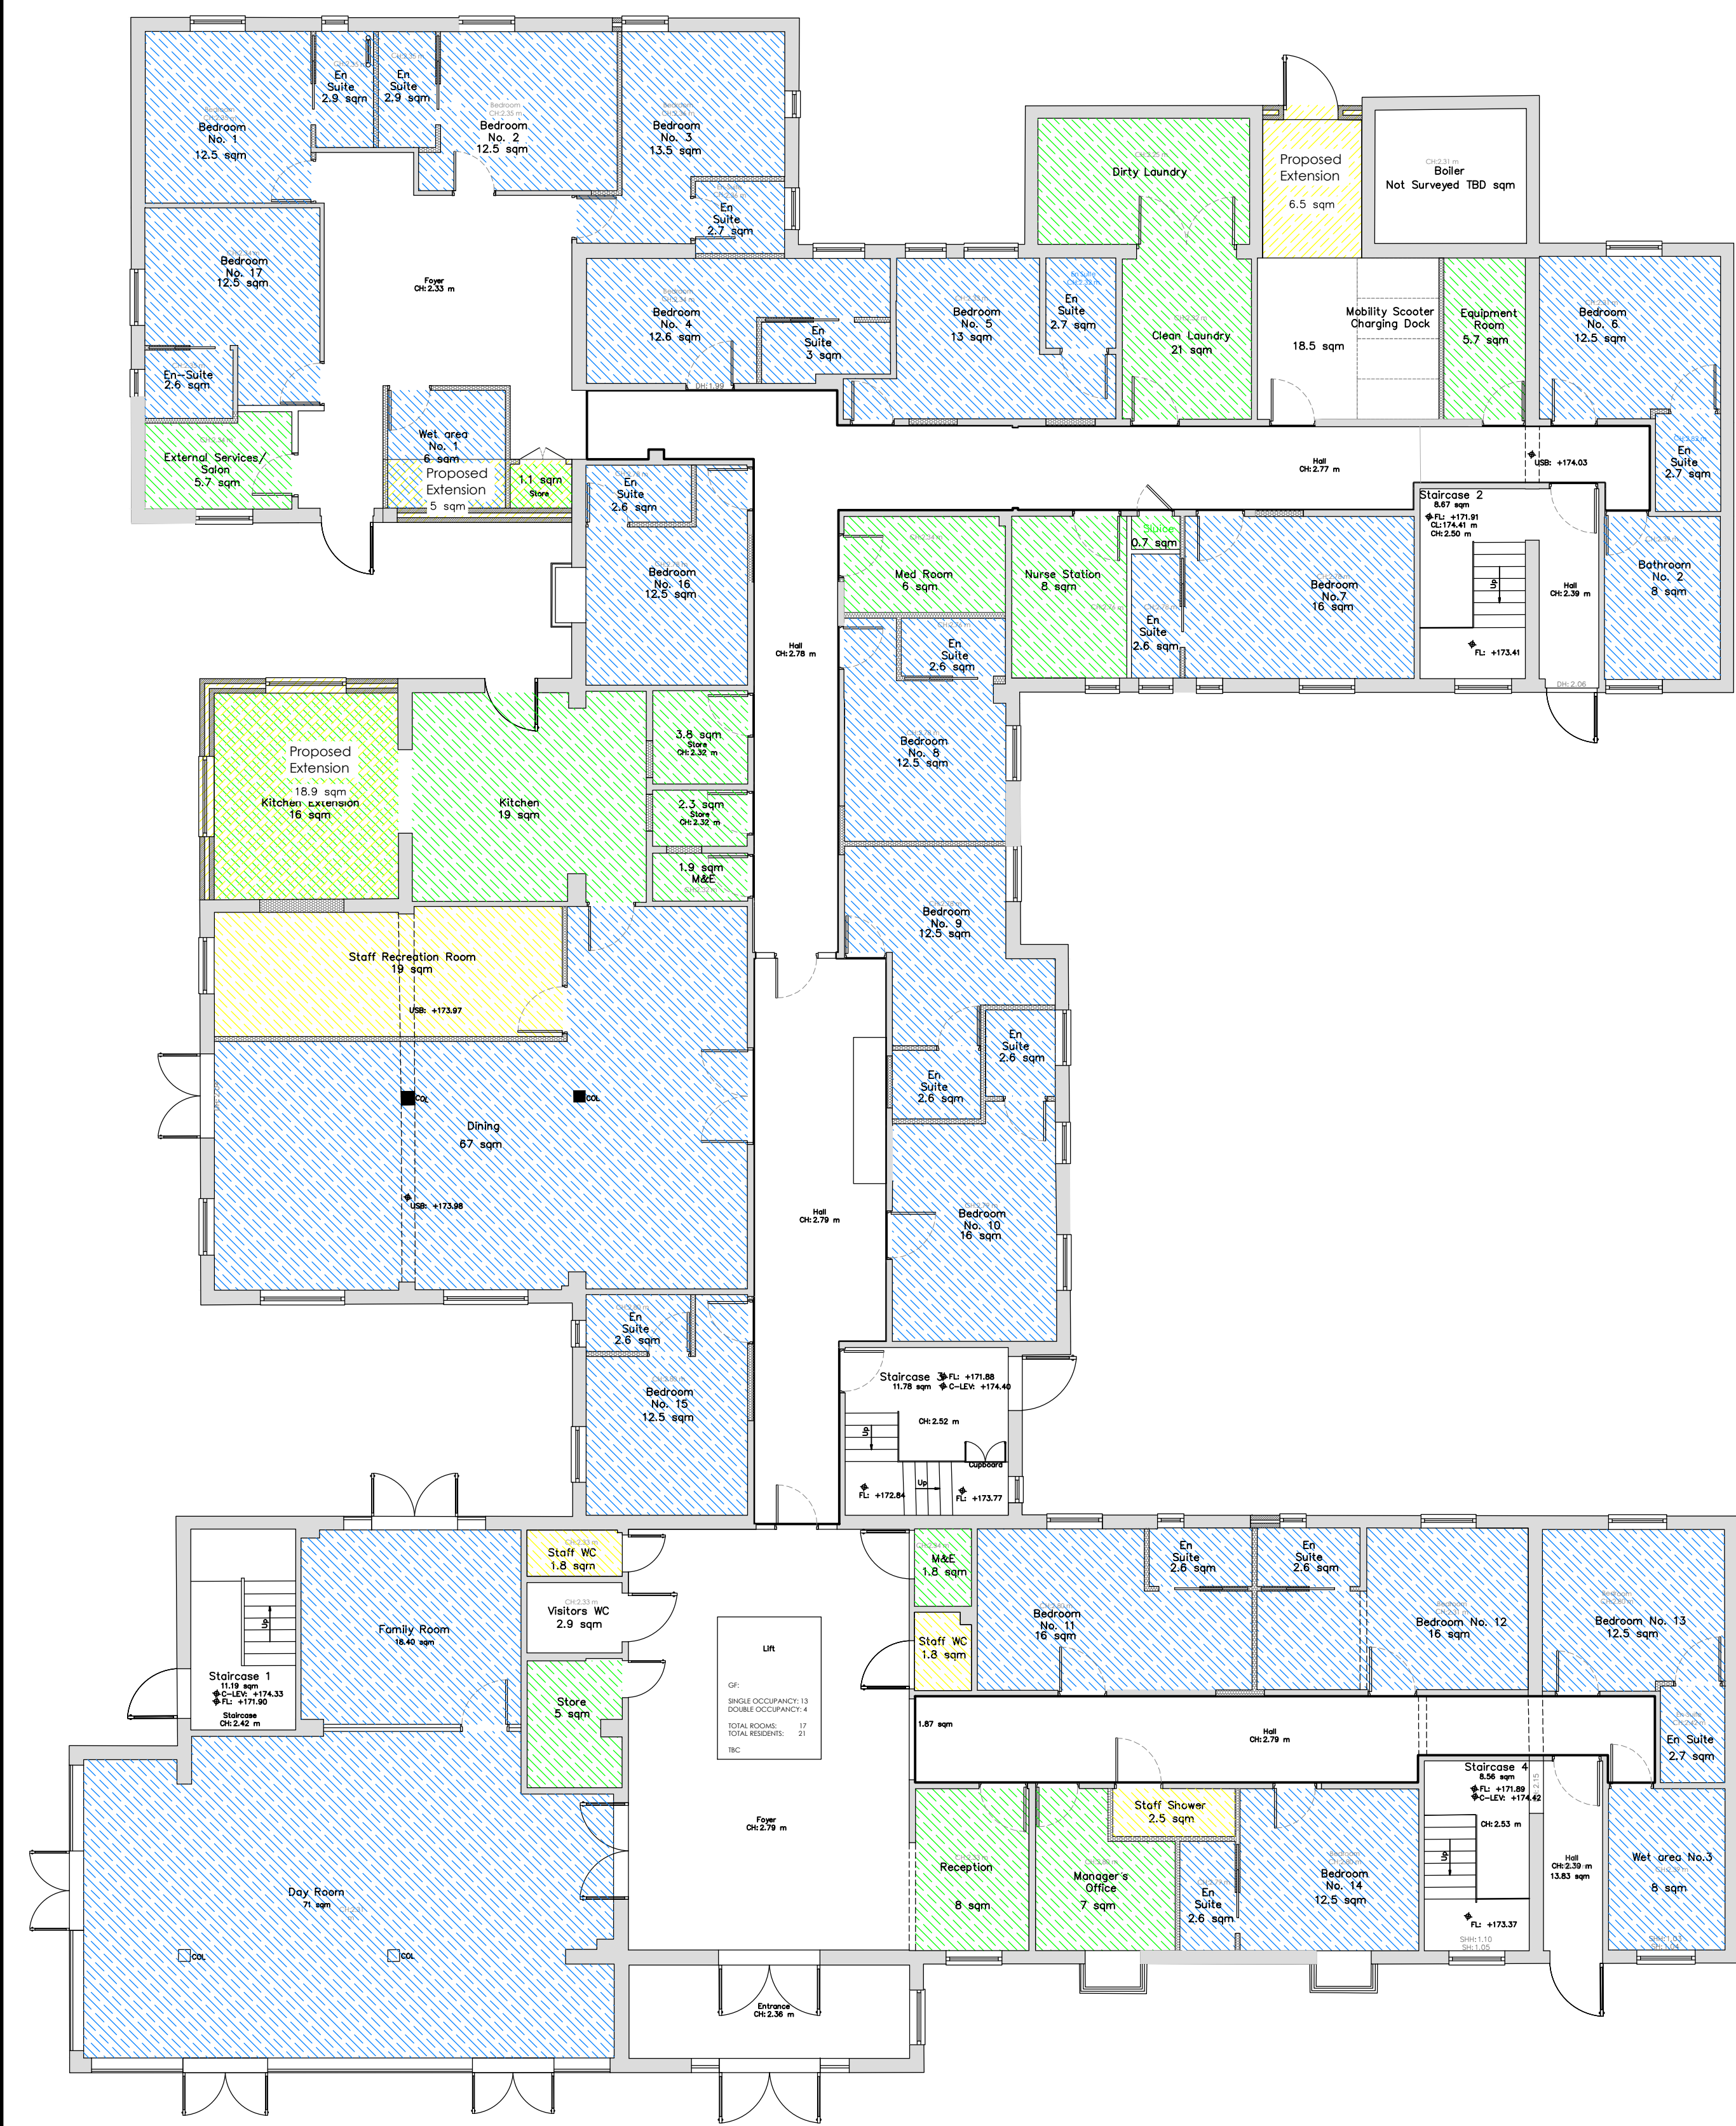

Ground Floor Plan
as PROPOSED 1:100

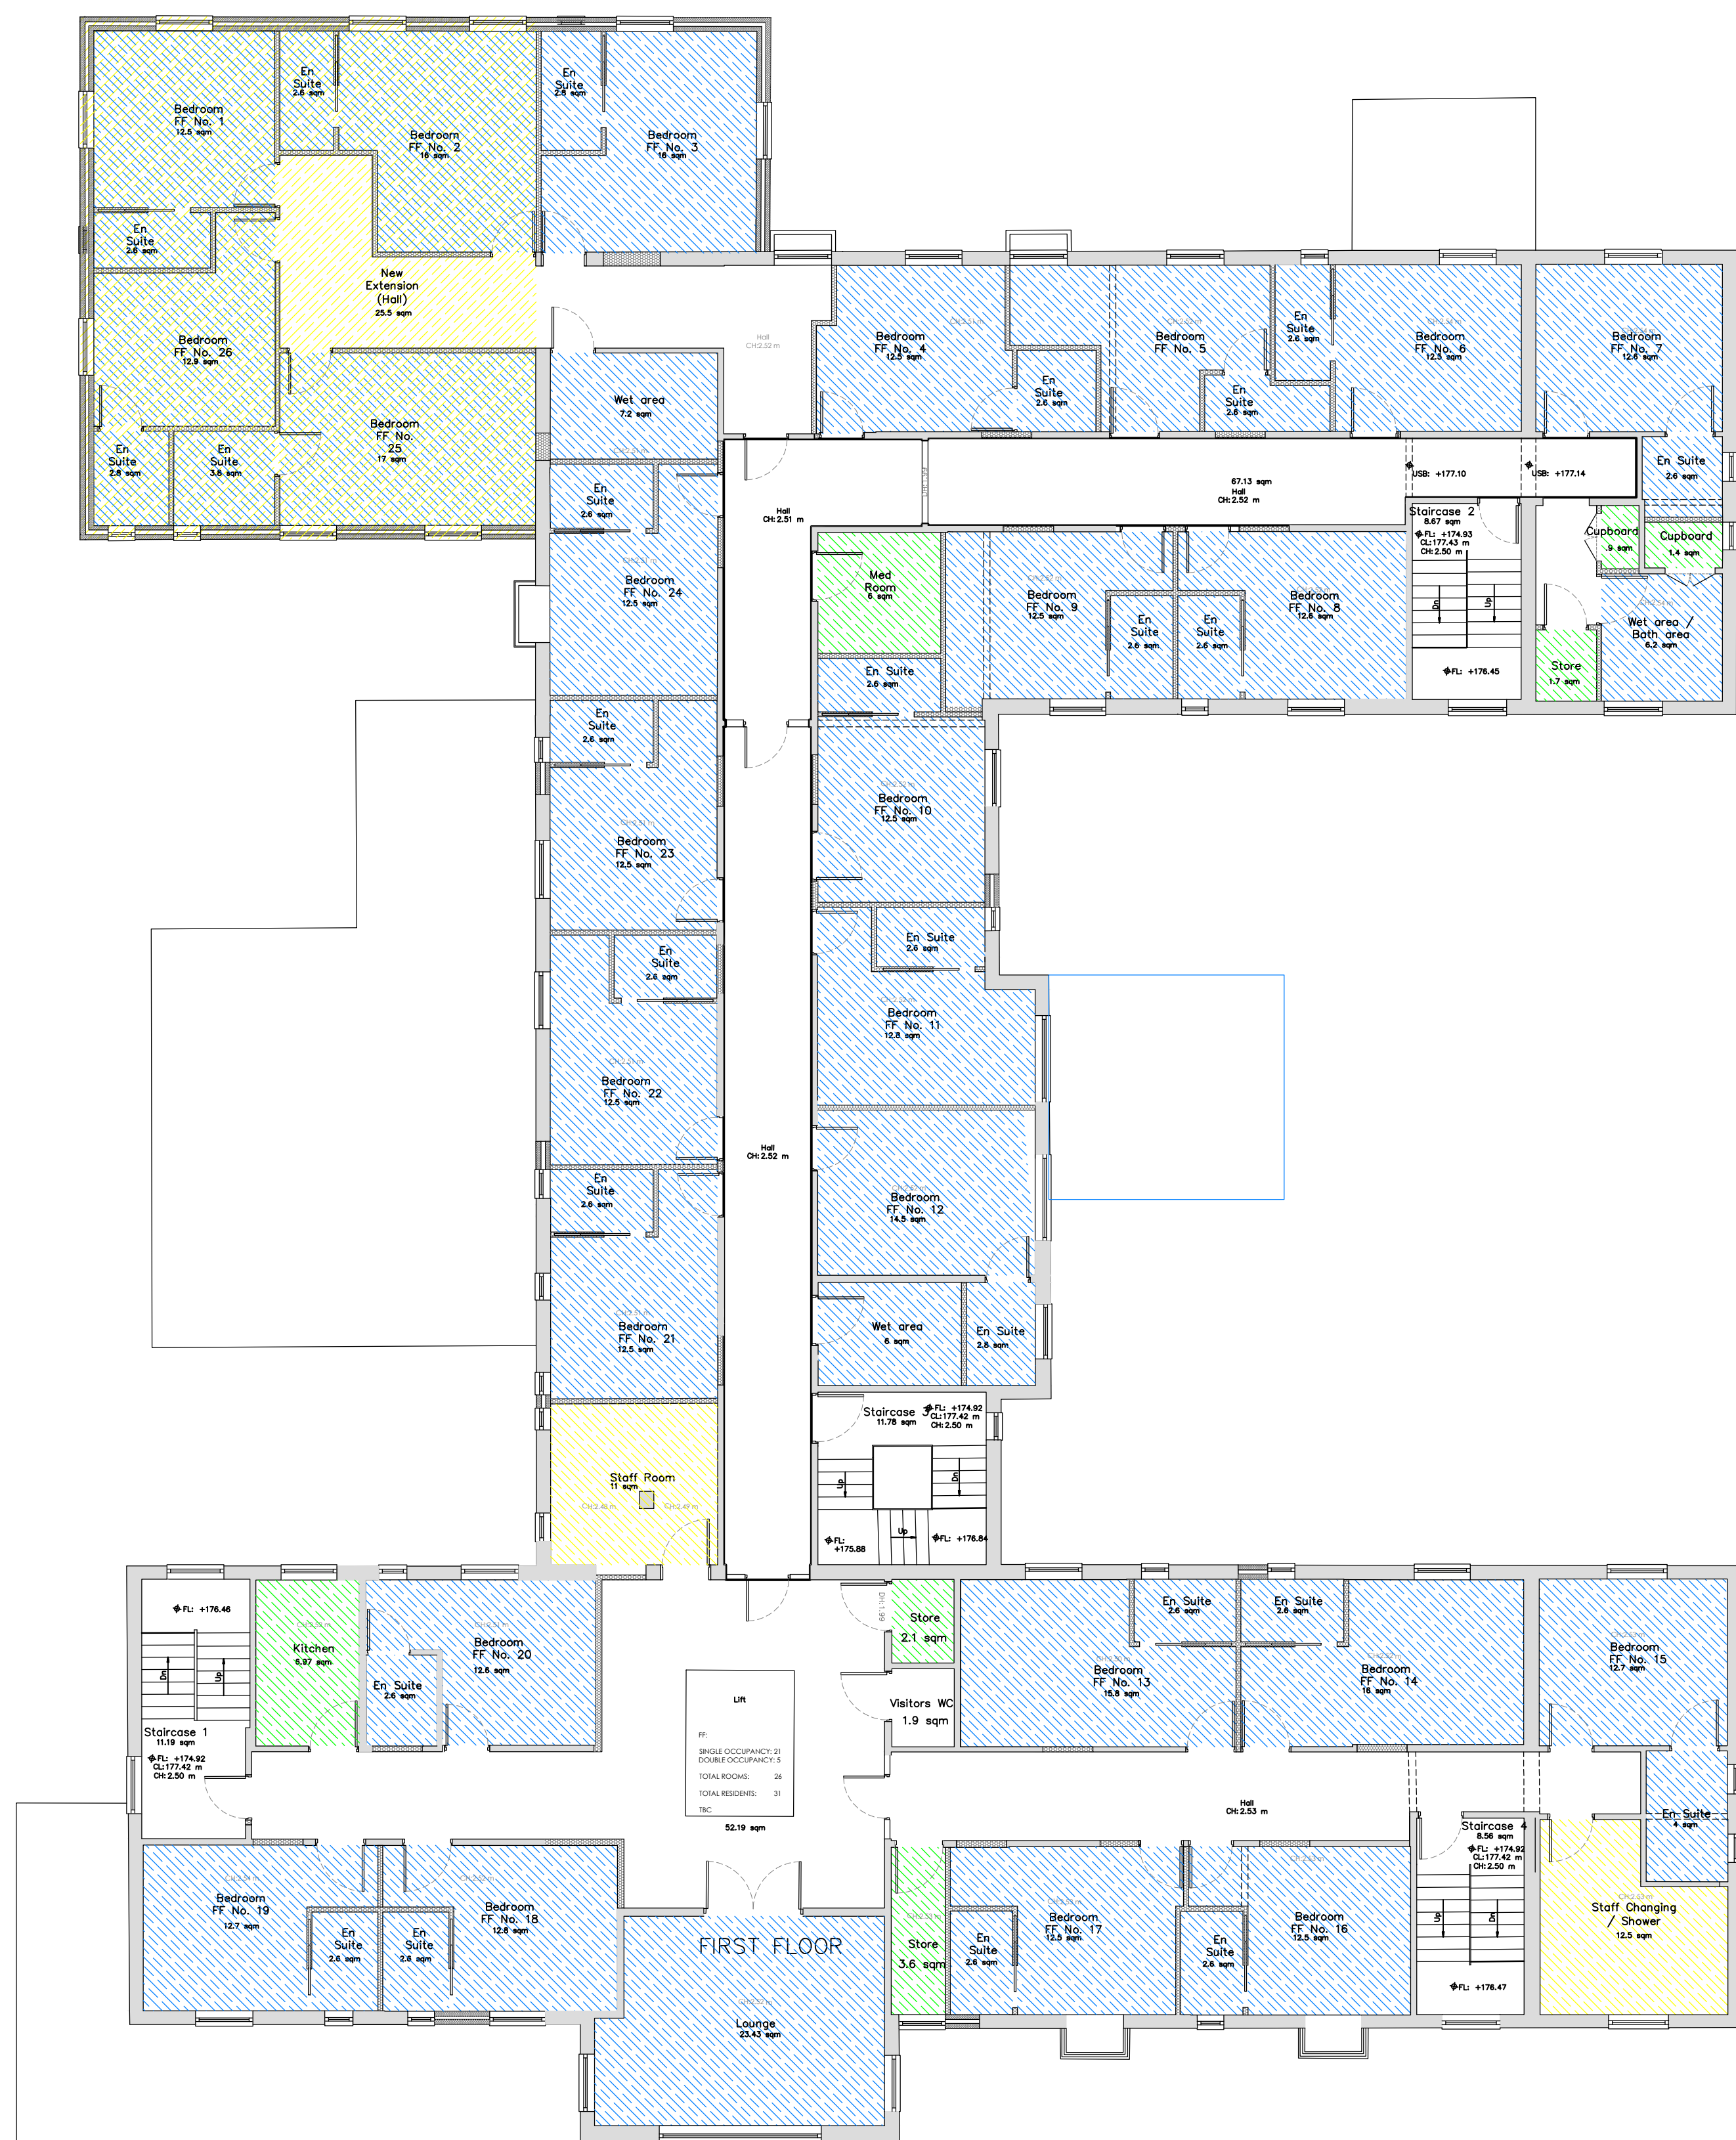

First Floor Plan
as PROPOSED 1:100

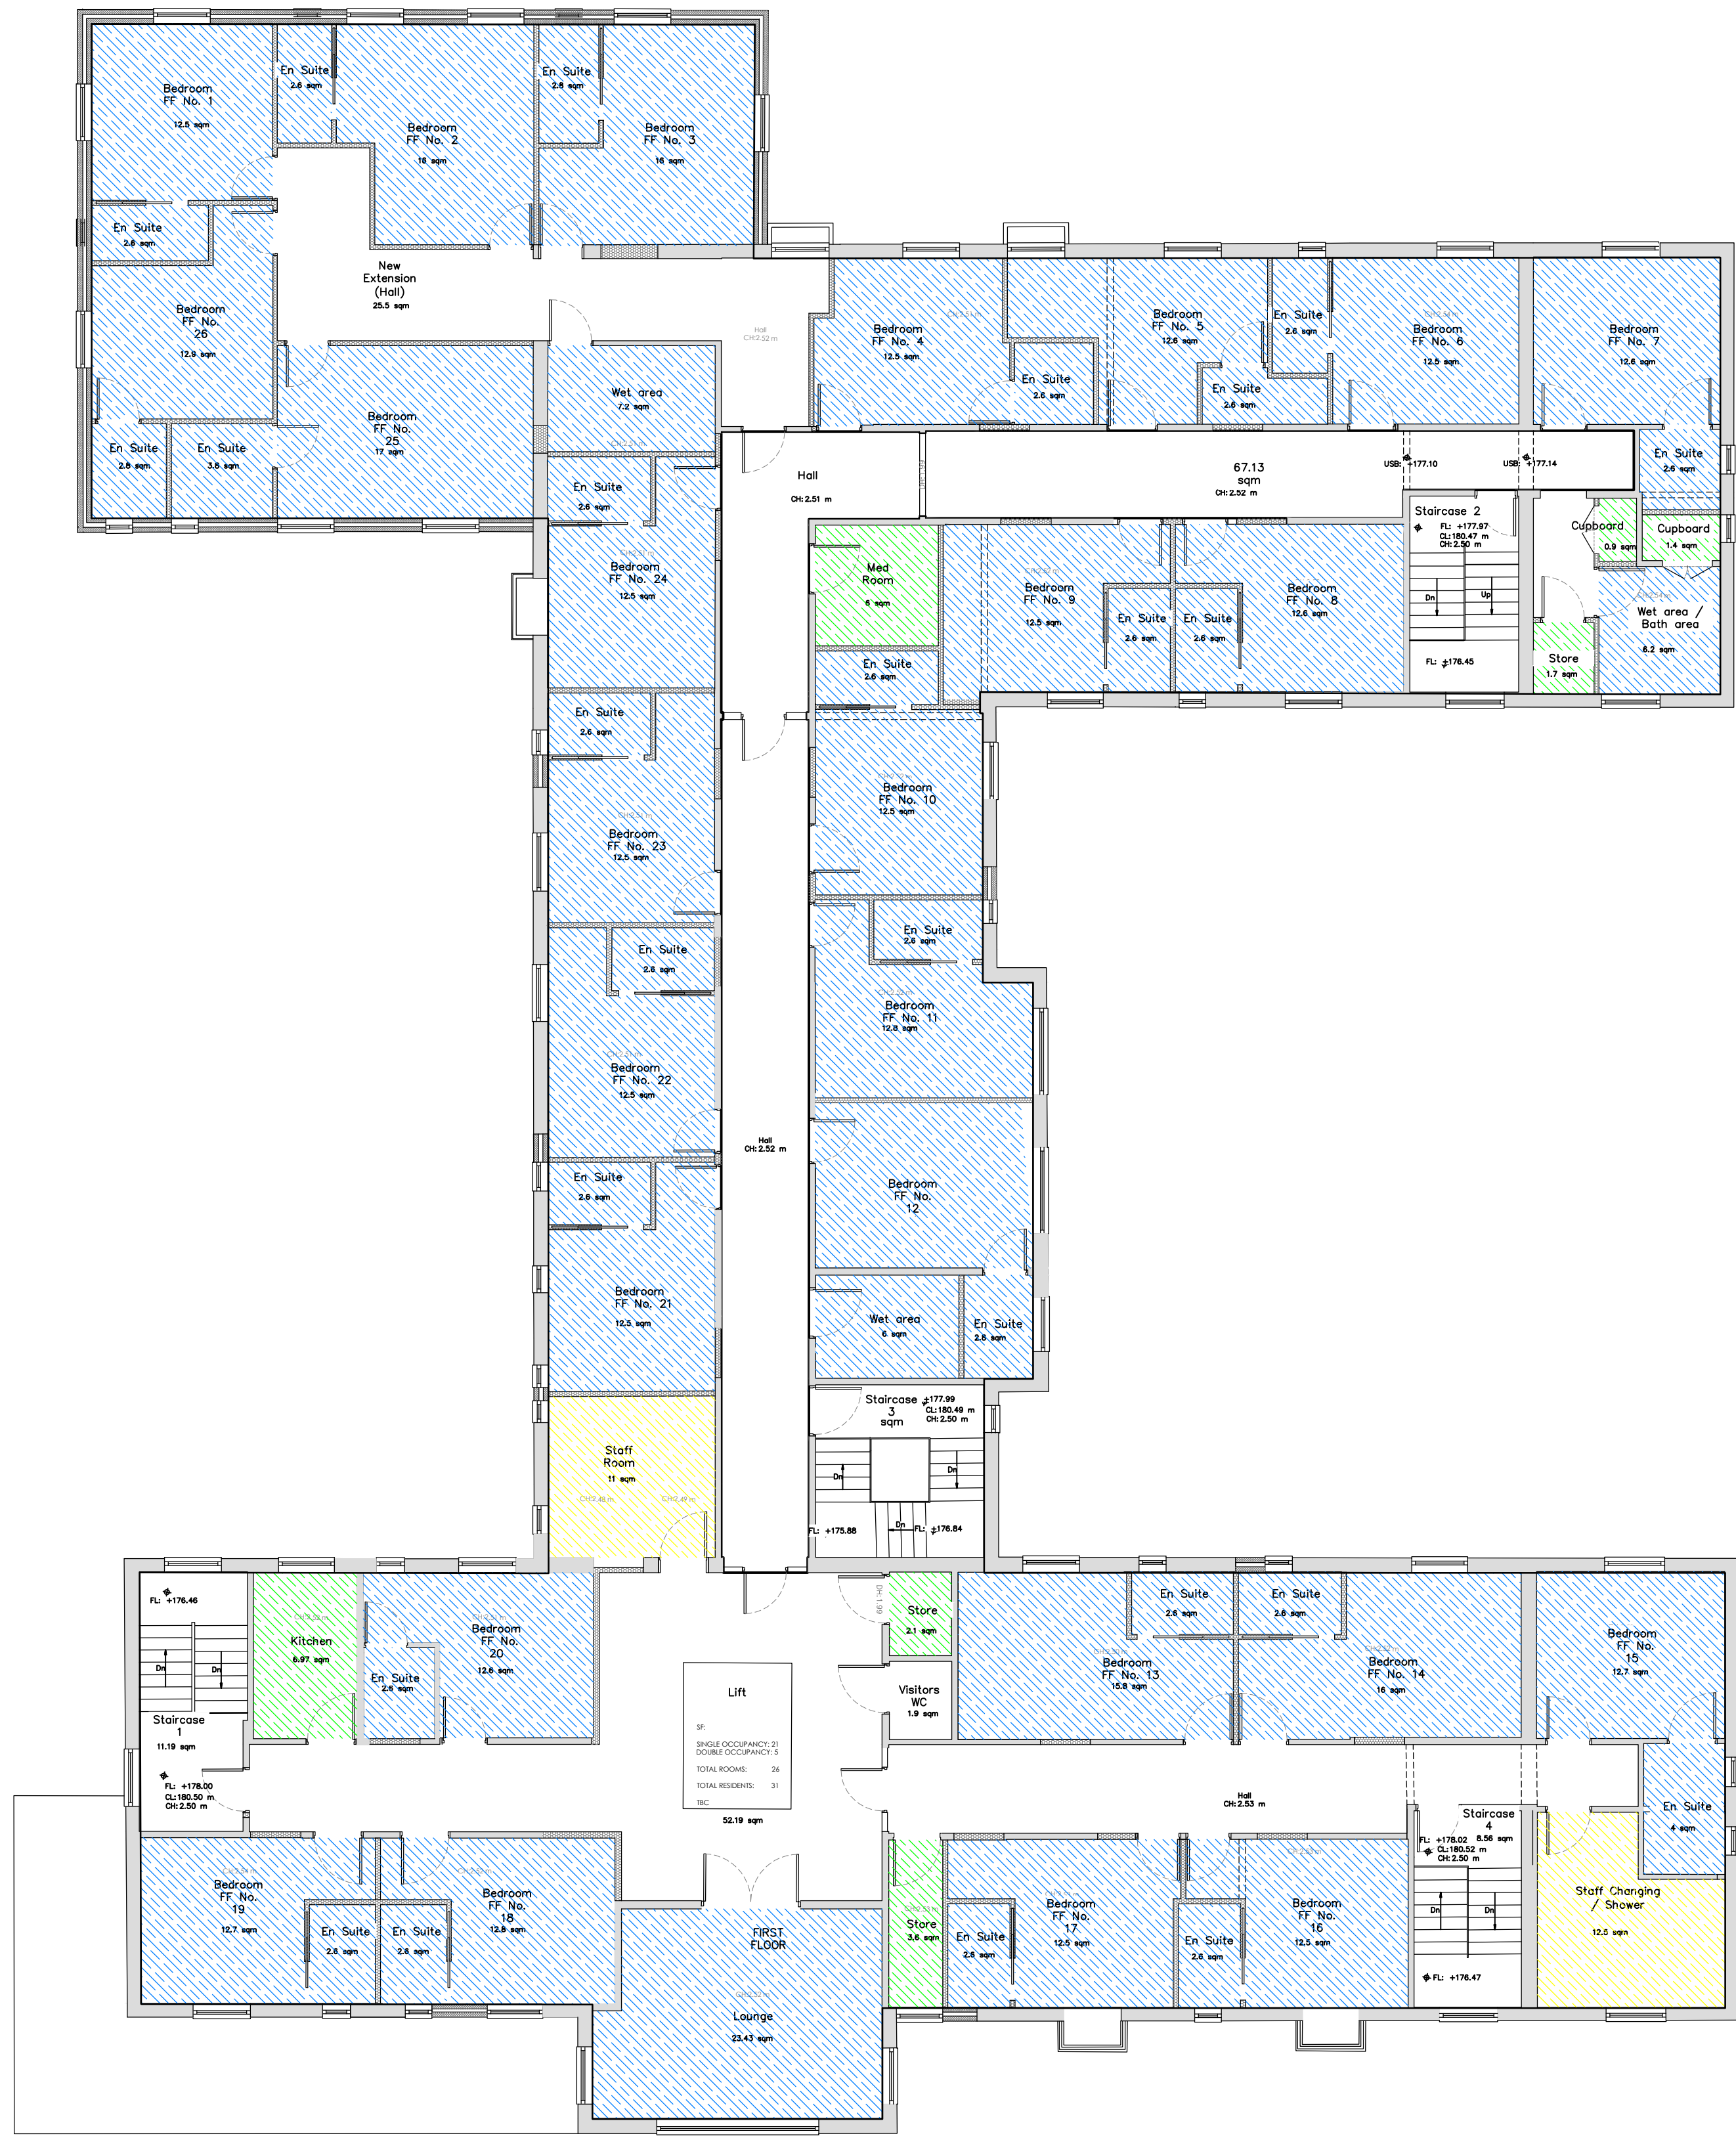

Second Floor Plan
as PROPOSED 1:100